


PROJECT : **PROPOSED BLOCK  
NUTRITION SPACE**

LOCATION : **GPAA, SOUTH SUDAN**

CLIENT :  **ForAfrika**

**ARCHITECTURAL WORKING DRAWINGS**

**JANUARY, 2025**

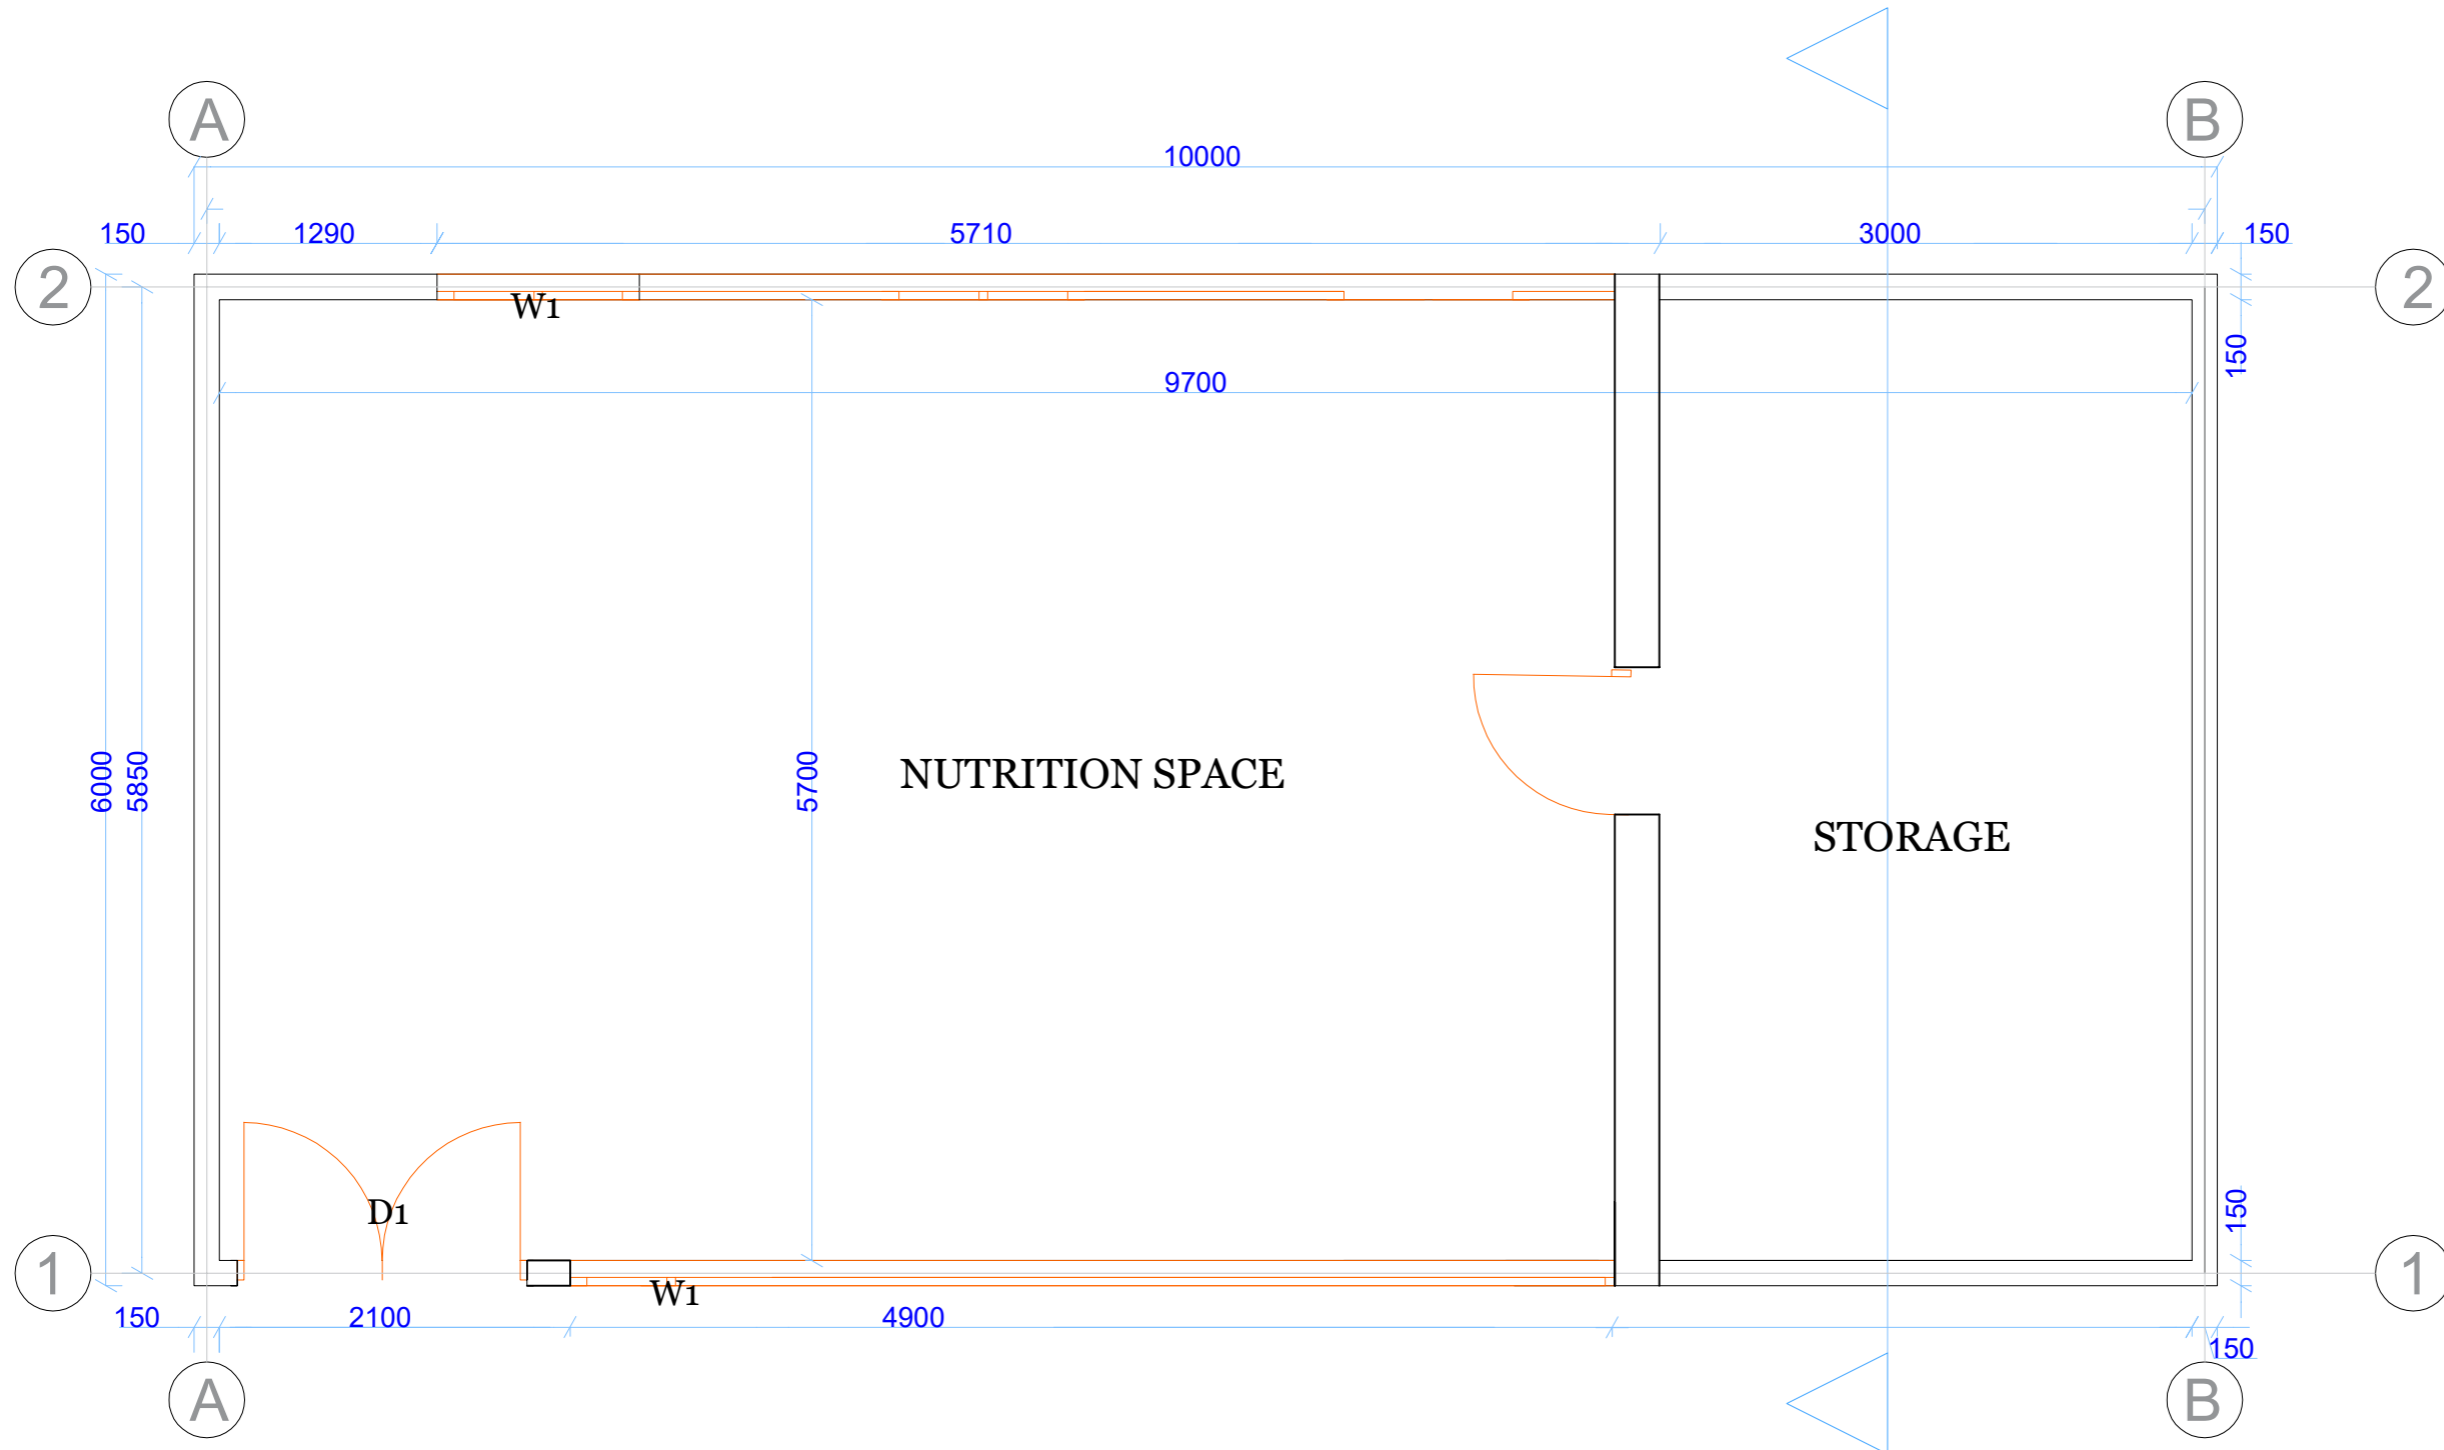

# GROUND FLOOR PLAN

## NOTE

### NOTES

1. All dimensions are in millimetres (mm)
2. All figured dimensions are to be read as written and not scaled.
3. This drawing should be read in conjunction with other drawings supplied for the execution of the works described in these drawings.
4. Whenever in doubt concerning any works to be carried out as described by this drawing, ask for clarification from the Structural engineer.
5. This design is the property of the Structural engineer and may not be used, copied, or reproduced wholly or in part without the express permission of the Structural engineer. Infringement in any way may result in legal action.

## REVISION

Date	Comments	Sign

PROJECT TITLE:  
PROPOSED BLOCK NUTRITION CENTER

ADDRESS:  
GPAA,  
SOUTH SUDAN

DRAWING TITLE  
GROUND FLOOR PLAN

CLIENT:

Designed By	ForAfrika Infrastructure Team
Drawn By	ForAfrika Infrastructure Team
Checked By	ForAfrika Infrastructure Team
Scale	N.T.S.
Date	January, 2025

SHEET NO

NOTE

NOTES

1. All dimensions are in millimetres (mm)
2. All figured dimensions are to be read as written and not scaled.
3. This drawing should be read in conjunction with other drawings supplied for the execution of the works described in these drawings.
4. Whenever in doubt concerning any works to be carried out as described by this drawing, ask for clarification from the Structural engineer.
5. This design is the property of the Structural engineer and may not be used, copied, or reproduced wholly or in part without the express permission of the Structural engineer. Infringement in any way may result in legal action.

REVISION

Date	Comments	Sign

PROJECT TITLE:  
PROPOSED BLOCK NUTRITION CENTER


ADDRESS:  
GPAA,  
SOUTH SUDAN

DRAWING TITLE  
APPROACH ELEVATION


CLIENT:



Designed By	ForAfrika Infrastructure Team	
Drawn By	ForAfrika Infrastructure Team	
Checked By	ForAfrika Infrastructure Team	
Scale	N.T.S.	SHEET NO
Date	January, 2025	

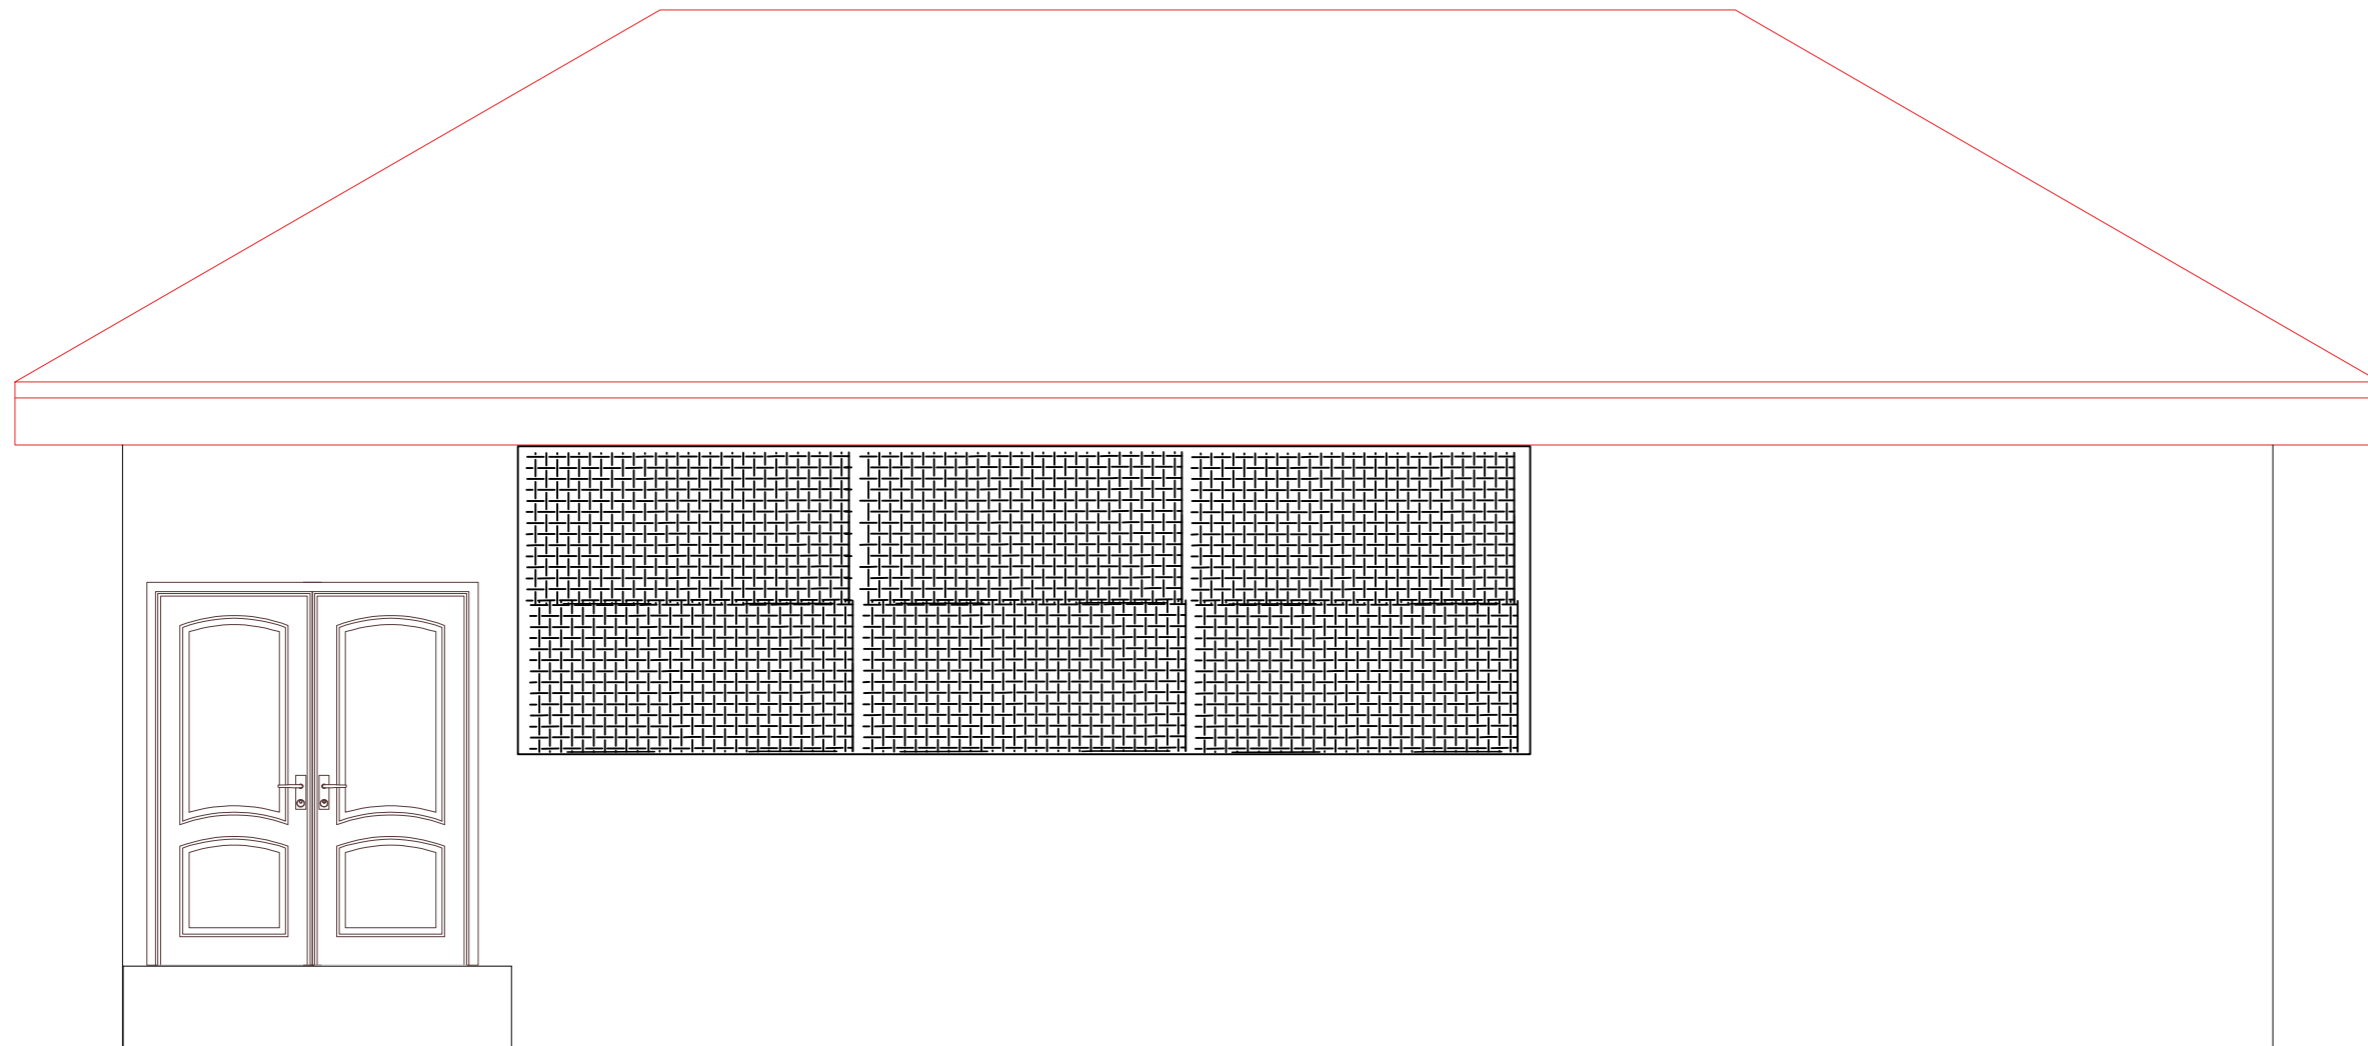

# APPROACH VIEW ELEVATION

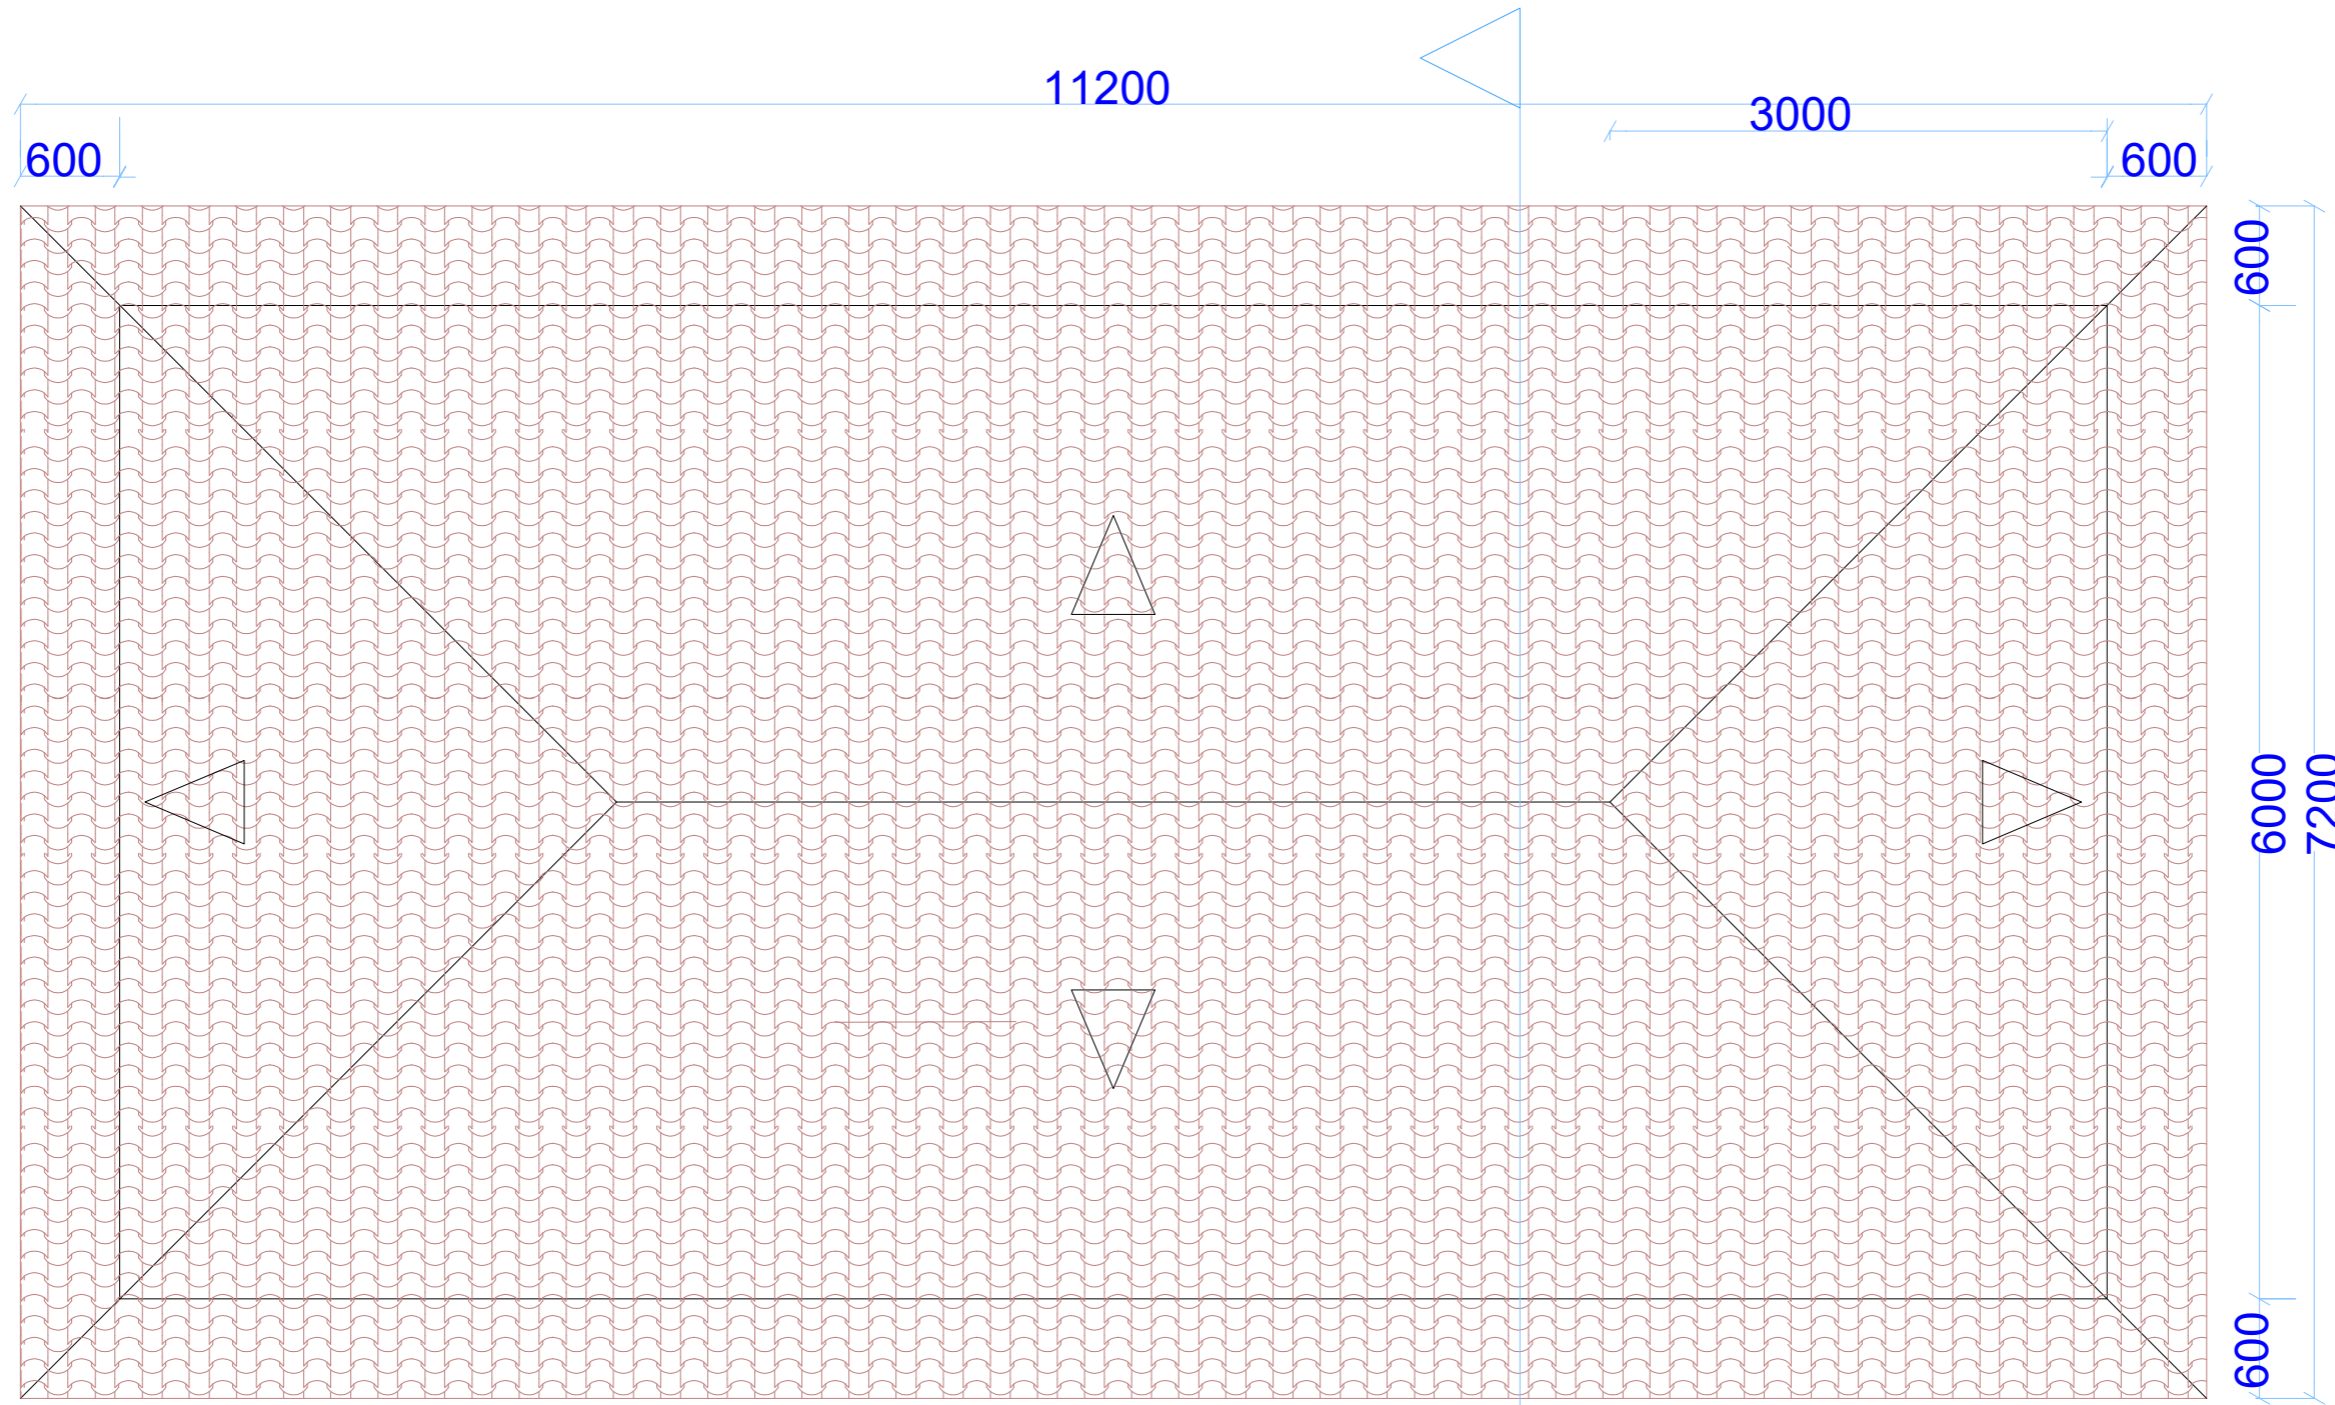

# ROOF PLAN

## NOTE

### NOTES

1. All dimensions are in millimetres (mm)
2. All figured dimensions are to be read as written and not scaled.
3. This drawing should be read in conjunction with other drawings supplied for the execution of the works described in these drawings.
4. Whenever in doubt concerning any works to be carried out as described by this drawing, ask for clarification from the Structural engineer.
5. This design is the property of the Structural engineer and may not be used, copied, or reproduced wholly or in part without the express permission of the Structural engineer. Infringement in any way may result in legal action.

## REVISION

Date	Comments	Sign

PROJECT TITLE:  
PROPOSED BLOCK NUTRITION CENTER


ADDRESS:  
GPAA,  
SOUTH SUDAN

DRAWING TITLE  
ROOF PLAN

CLIENT:



Designed By	ForAfrika Infrastructure Team	
Drawn By	ForAfrika Infrastructure Team	
Checked By	ForAfrika Infrastructure Team	
Scale	N.T.S.	SHEET NO
Date	January, 2025	

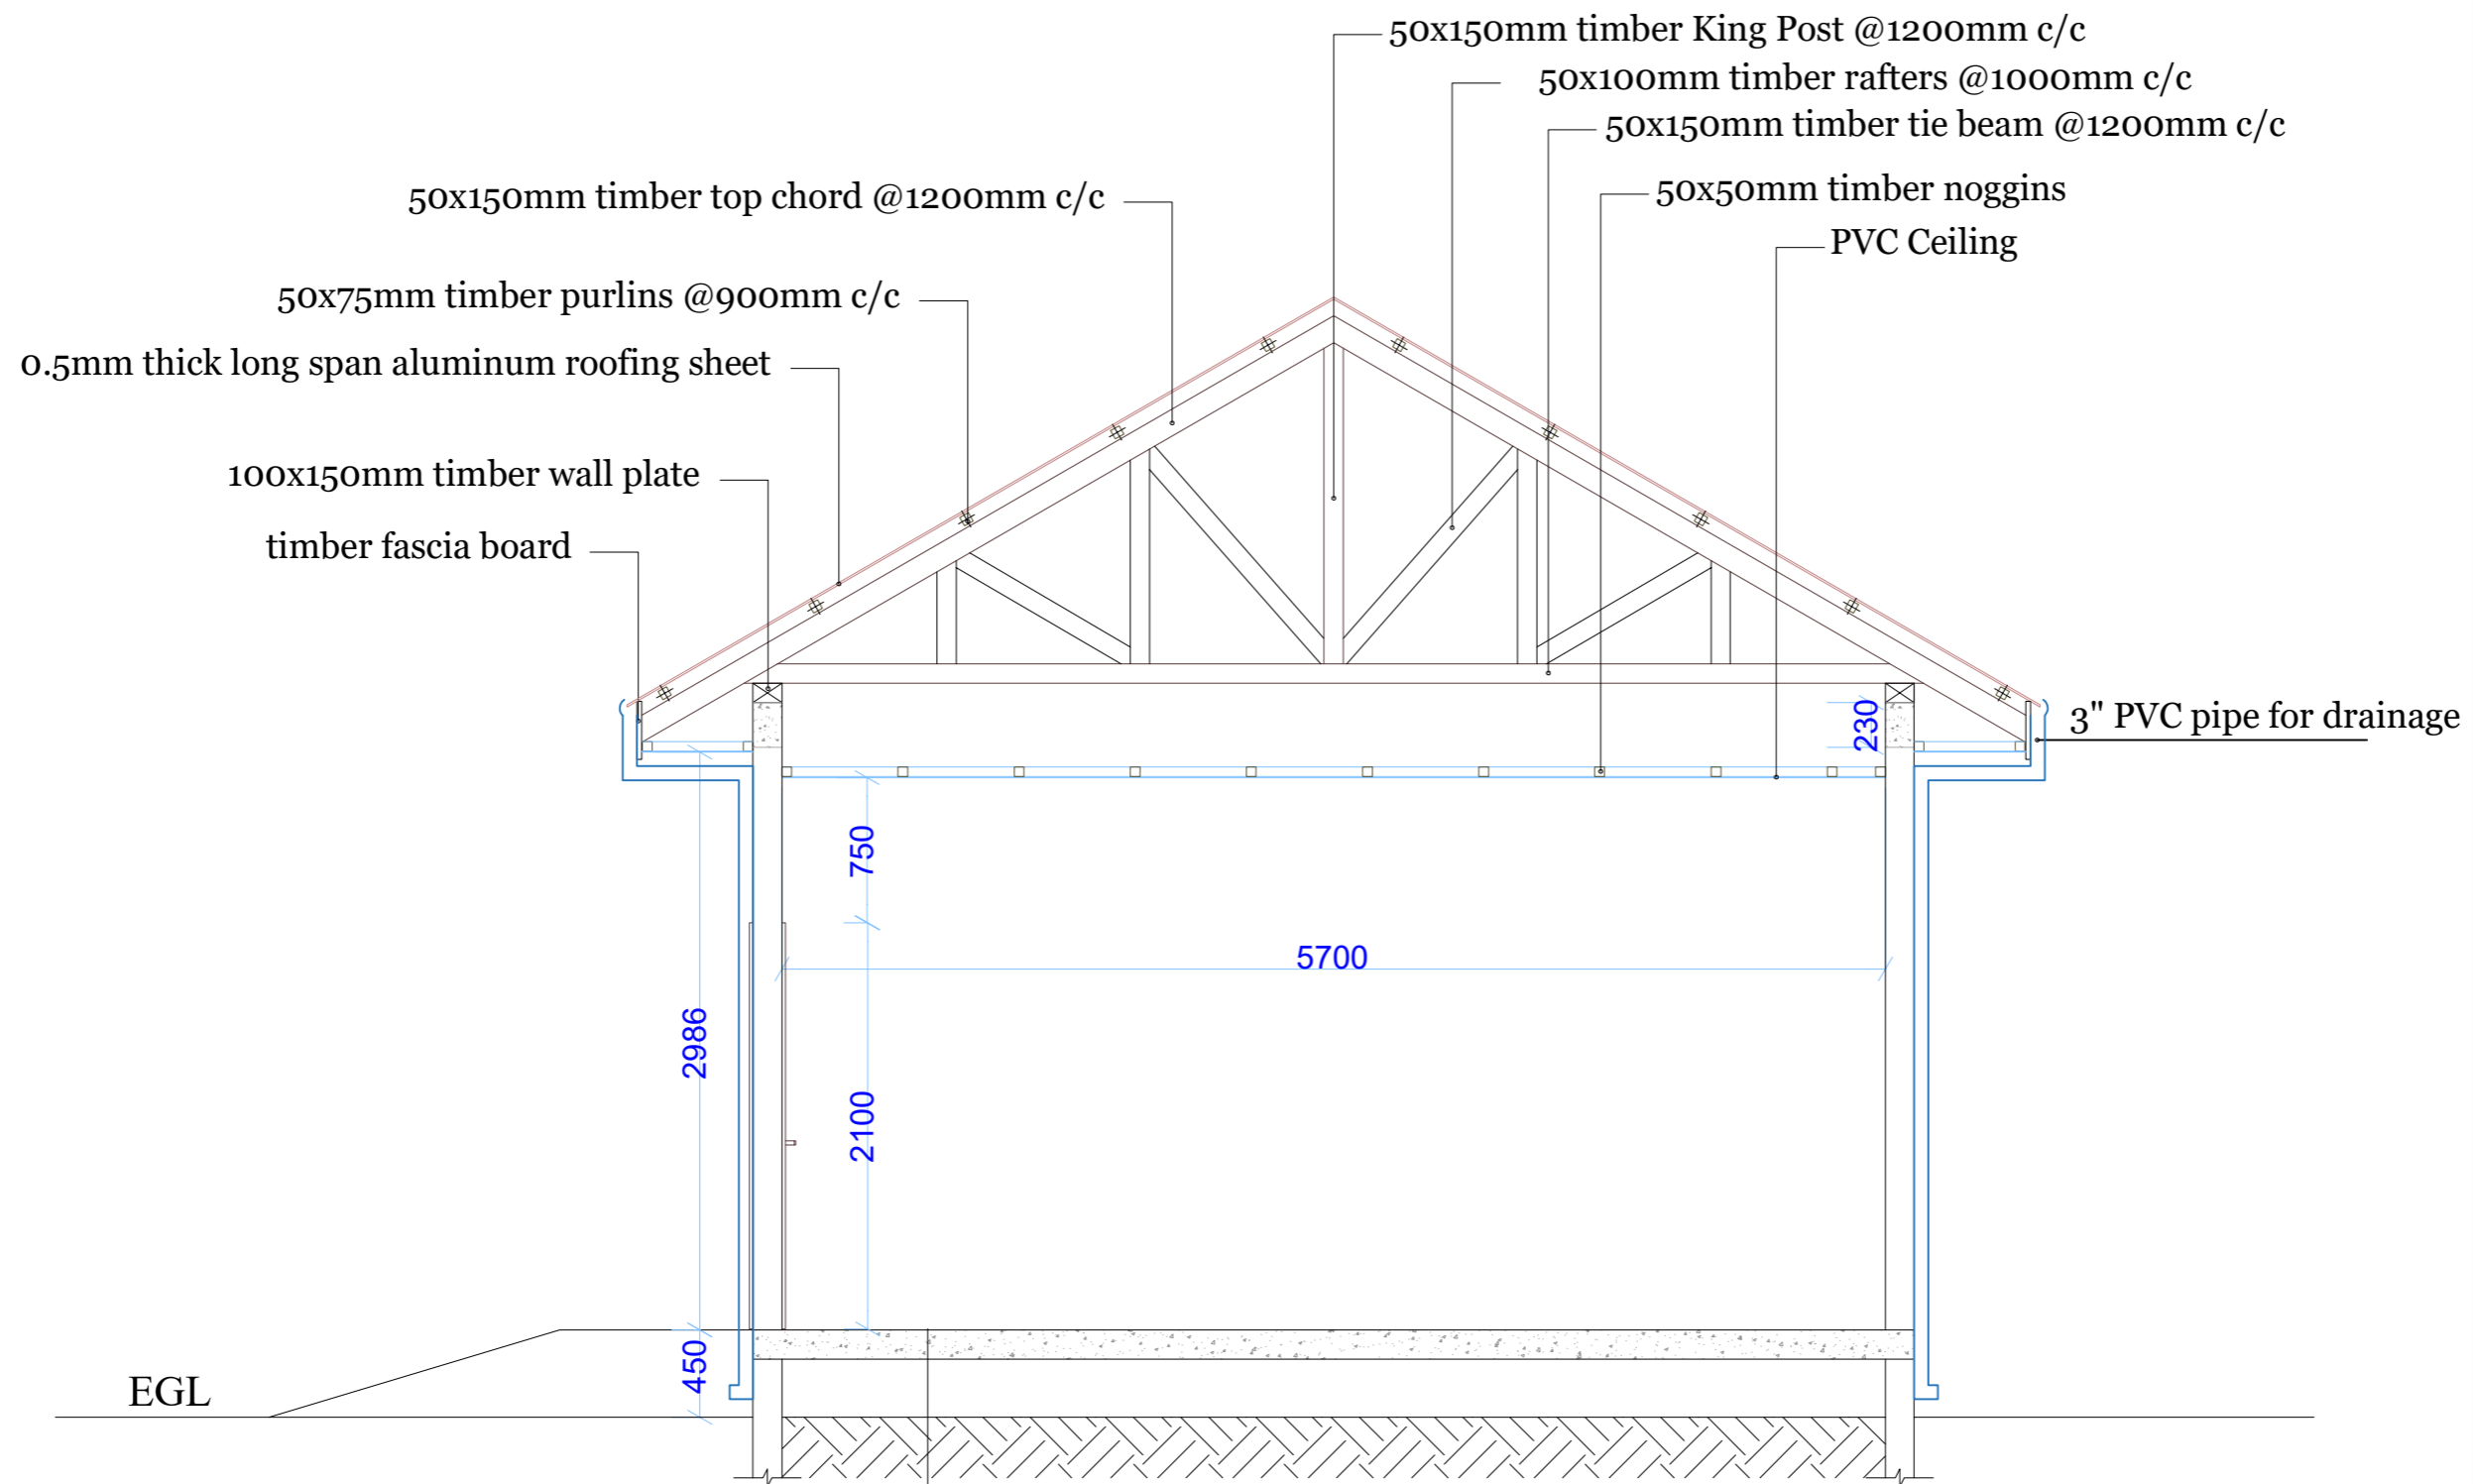

300mm HARDCORE

EARTH LATERITE BACKFILLING

# SECTION A-A

NOTE

NOTES

1. All dimensions are in millimetres (mm)
2. All figured dimensions are to be read as written and not scaled.
3. This drawing should be read in conjunction with other drawings supplied for the execution of the works described in these drawings.
4. Whenever in doubt concerning any works to be carried out as described by this drawing, ask for clarification from the Structural engineer.
5. This design is the property of the Structural engineer and may not be used, copied, or reproduced wholly or in part without the express permission of the Structural engineer. Infringement in any way may result in legal action.

REVISION

Date	Comments	Sign

PROJECT TITLE:  
PROPOSED BLOCK NUTRITION CENTER

ADDRESS:  
GPAA,  
SOUTH SUDAN

DRAWING TITLE  
SECTION A-A

CLIENT:



Designed By	ForAfrika Infrastructure Team	
Drawn By	ForAfrika Infrastructure Team	
Checked By	ForAfrika Infrastructure Team	
Scale	N.T.S.	SHEET NO
Date	January, 2025	

DOOR SCHEDULE		
SYMBOL	D1	D2
DIAGRAM		
SIZE	1800 x 2100	900 x 2100
DESCRIPTION	Purposely made timber Door	Purposely made timber Door
NO. REQUIRED	1	1

## DOOR DETAILS

NOTE

NOTES

- All dimensions are in millimetres (mm)
- All figured dimensions are to be read as written and not scaled.
- This drawing should be read in conjunction with other drawings supplied for the execution of the works described in these drawings.
- Whenever in doubt concerning any works to be carried out as described by this drawing, ask for clarification from the Structural engineer.
- This design is the property of the Structural engineer and may not be used, copied, or reproduced wholly or in part without the express permission of the Structural engineer. Infringement in any way may result in legal action.

REVISION

Date	Comments	Sign

PROJECT TITLE:  
PROPOSED BLOCK NUTRITION CENTRE


ADDRESS:  
GPAA,  
SOUTH SUDAN

DRAWING TITLE  
DOOR SCHEDULE

CLIENT:



Designed By	ForAfrika Infrastructure Team	
Drawn By	ForAfrika Infrastructure Team	
Checked By	ForAfrika Infrastructure Team	
Scale	N.T.S.	SHEET NO
Date	January, 2025	

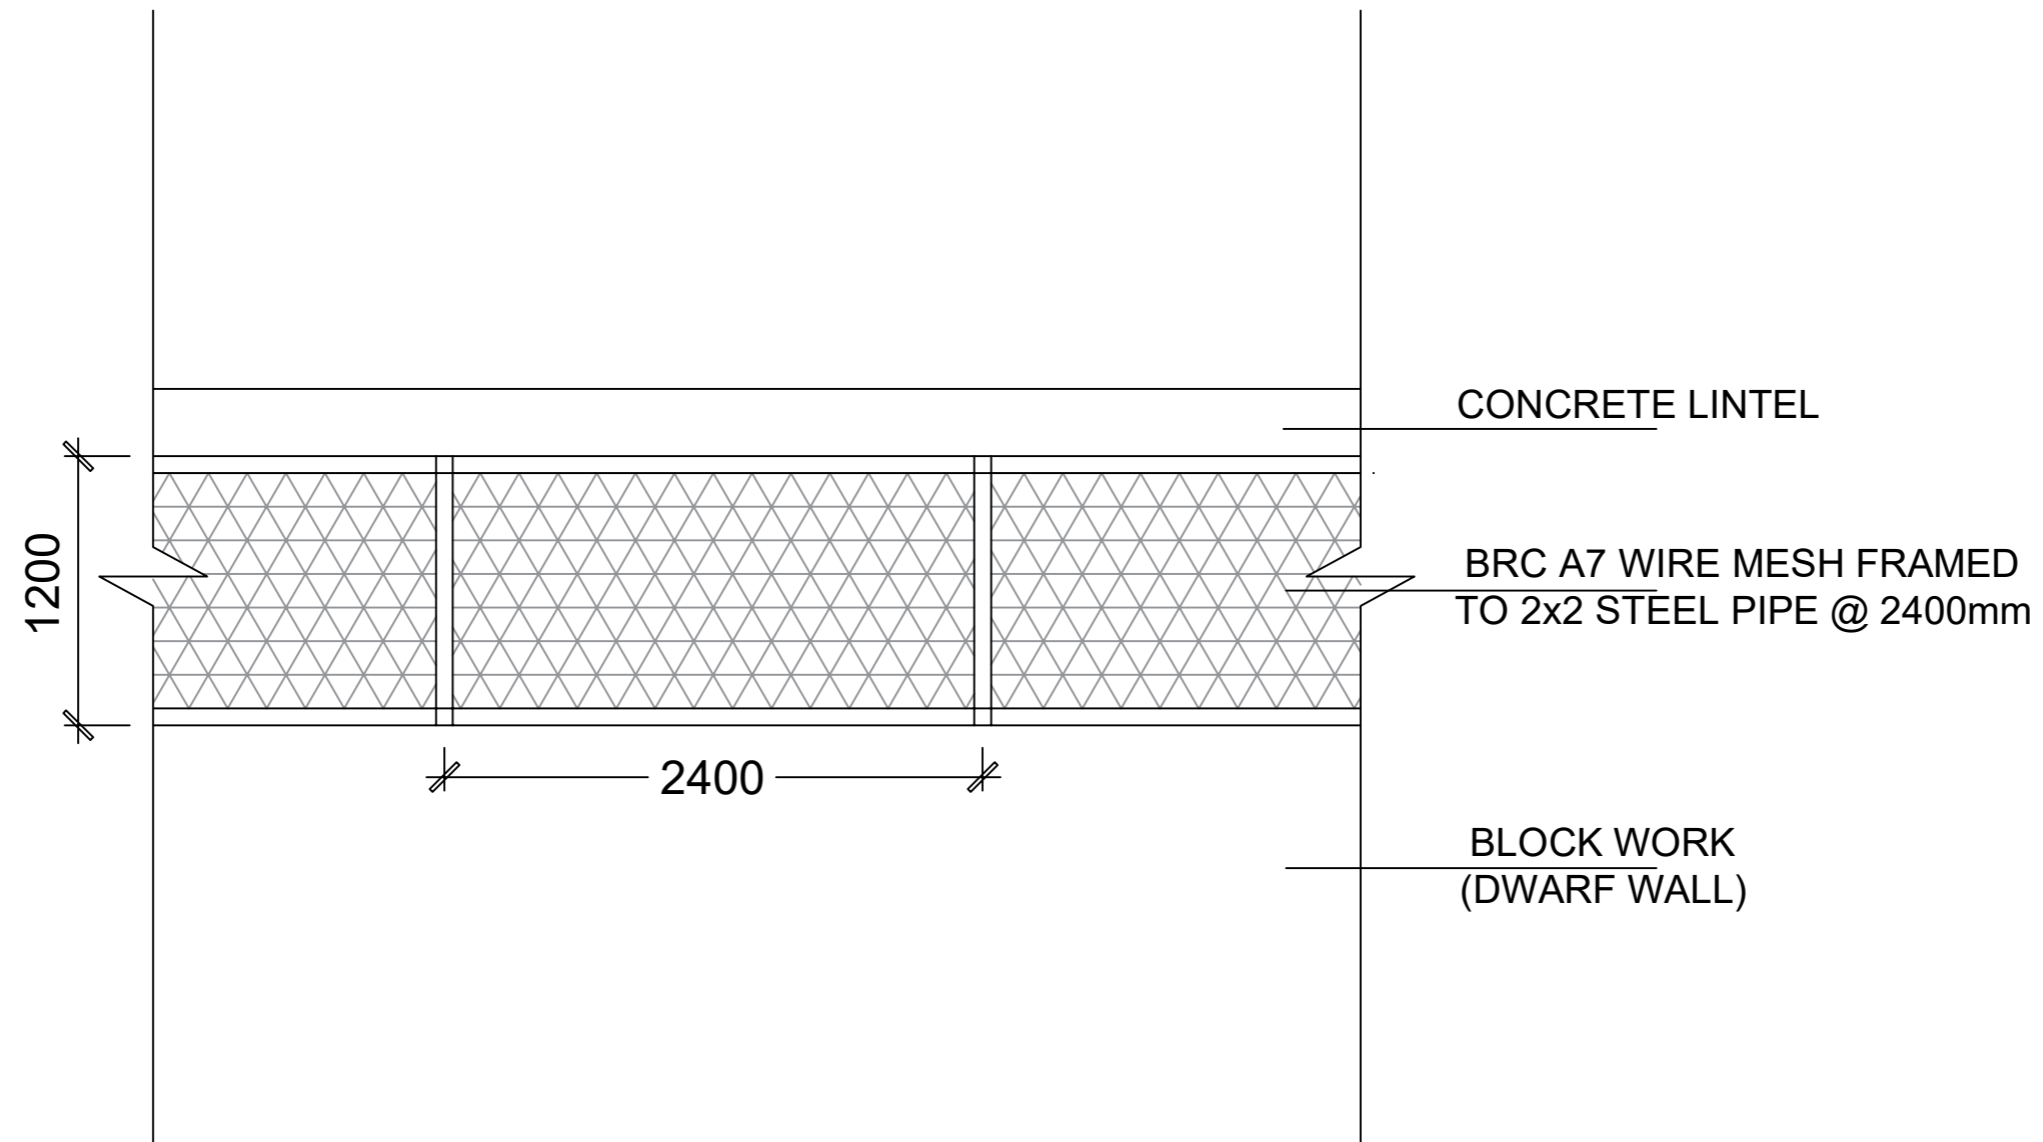

# RAILING DETAILS

## NOTE

### NOTES

1. All dimensions are in millimetres (mm)
2. All figured dimensions are to be read as written and not scaled.
3. This drawing should be read in conjunction with other drawings supplied for the execution of the works described in these drawings.
4. Whenever in doubt concerning any works to be carried out as described by this drawing, ask for clarification from the Structural engineer.
5. This design is the property of the Structural engineer and may not be used, copied, or reproduced wholly or in part without the express permission of the Structural engineer. Infringement in any way may result in legal action.

## REVISION

Date	Comments	Sign

PROJECT TITLE:  
PROPOSED BLOCK NUTRITION CENTRE

ADDRESS:  
GPAA,  
SOUTH SUDAN

DRAWING TITLE  
RAILING DETAILS

CLIENT:



Designed By	ForAfrika Infrastructure Team	
Drawn By	ForAfrika Infrastructure Team	
Checked By	ForAfrika Infrastructure Team	
Scale	N.T.S.	SHEET NO
Date	January, 2025	