

Floor Plan

NOTES

1. All dimensions are in millimeters unless otherwise stated.
2. All dimensions are to be checked and confirmed on site before commencement of any work.
3. Written dimensions overrides scaled dimensions.

TITLE :

Construction of Gedi PHCU,Wau Manucipality,South Sudan.


CLIENT :
Islamic Relief South Sudan - IRSS

DRAWN BY :

DRAWING Floor Plan	Scale 1:100	Drawing	Sheet
-----------------------	----------------	---------	-------

NOTES

- 1. All dimensions are in millimeters unless otherwise stated.
- 2. All dimensions are to be checked and confirmed on site before commencement of any work.
- 3. Written dimensions overrides scaled dimensions.

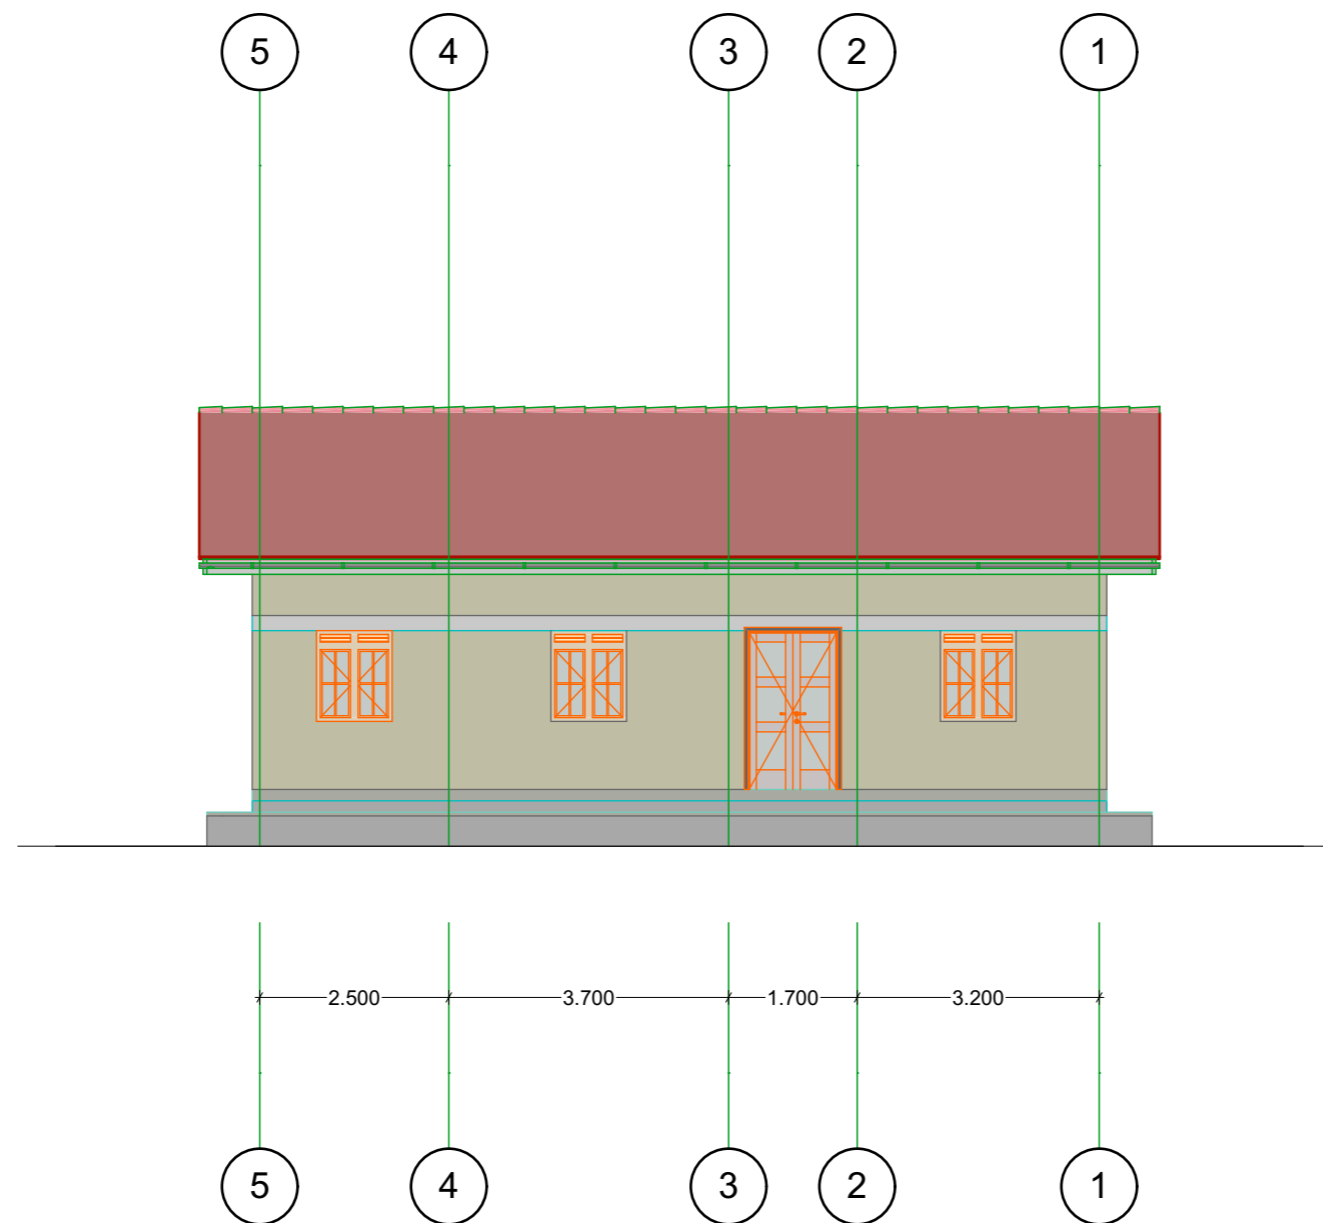

E-01 North Elevation

TITLE :
Construction of Gedi PHCU,Wau
Manucipality,South Sudan.


CLIENT :
Islamic Relief South Sudan - IRSS

DRAWN BY :

DRAWING E-01 North Elevation	Scale 1:100	Drawing	Sheet
------------------------------------	----------------	---------	-------

NOTES

- 1. All dimensions are in millimeters unless otherwise stated.
- 2. All dimensions are to be checked and confirmed on site before commencement of any work.
- 3. Written dimensions overrides scaled dimensions.

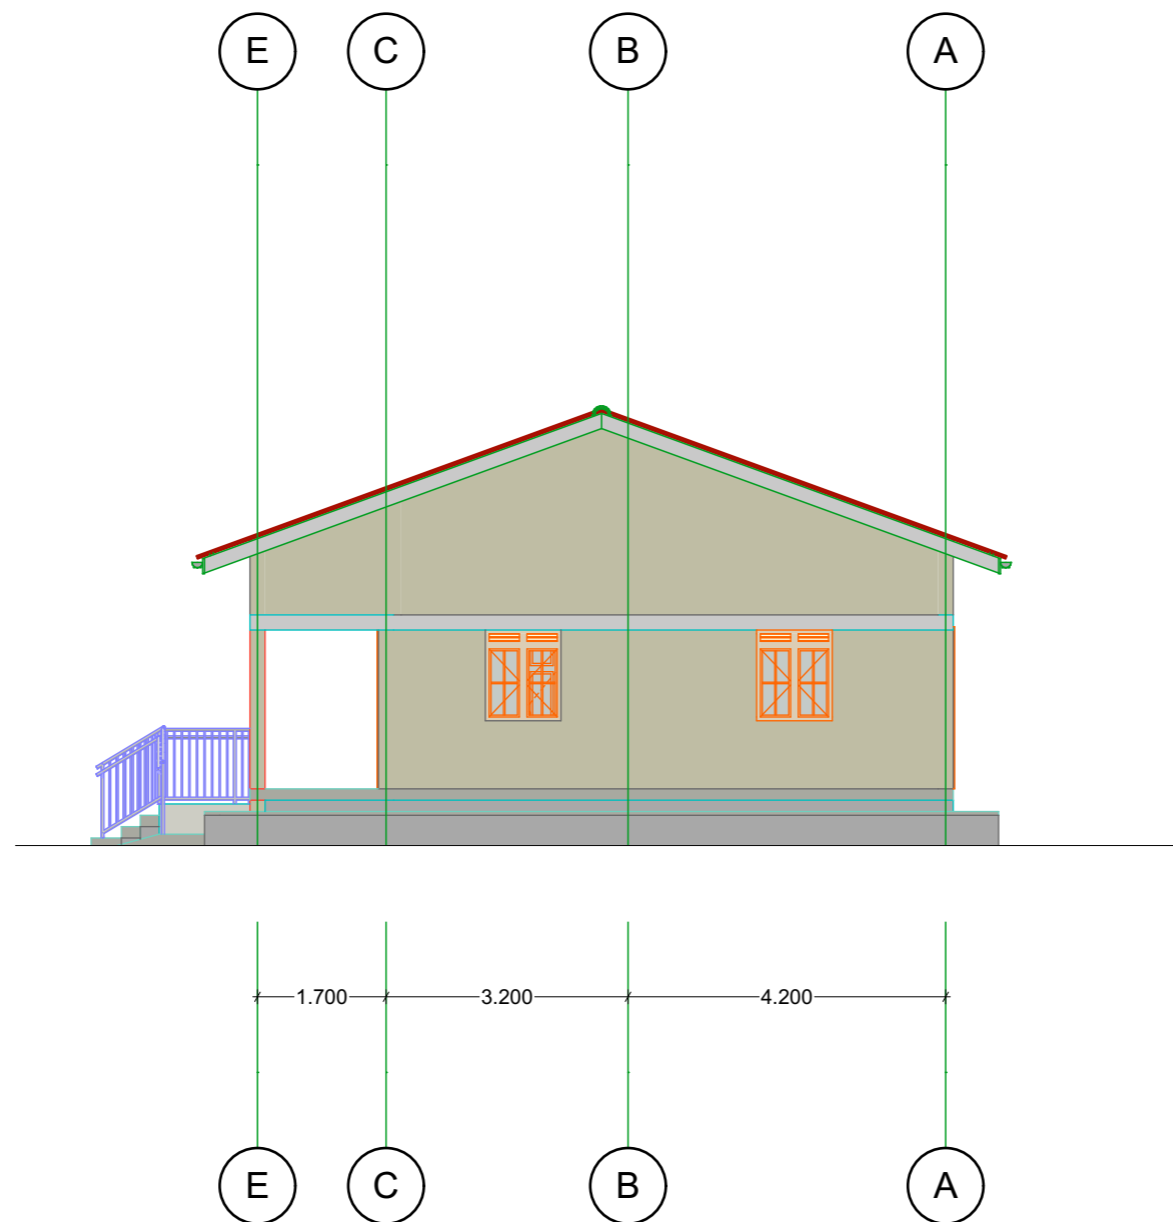

East Elevation

TITLE :
Construction of Gedi PHCU,Wau
Manucipality,South Sudan.


CLIENT :
Islamic Relief South Sudan - IRSS

DRAWN BY :

DRAWING East Elevation	Scale 1:100	Drawing	Sheet
---------------------------	----------------	---------	-------

NOTES

- 1. All dimensions are in millimeters unless otherwise stated.
- 2. All dimensions are to be checked and confirmed on site before commencement of any work.
- 3. Written dimensions overrides scaled dimensions.

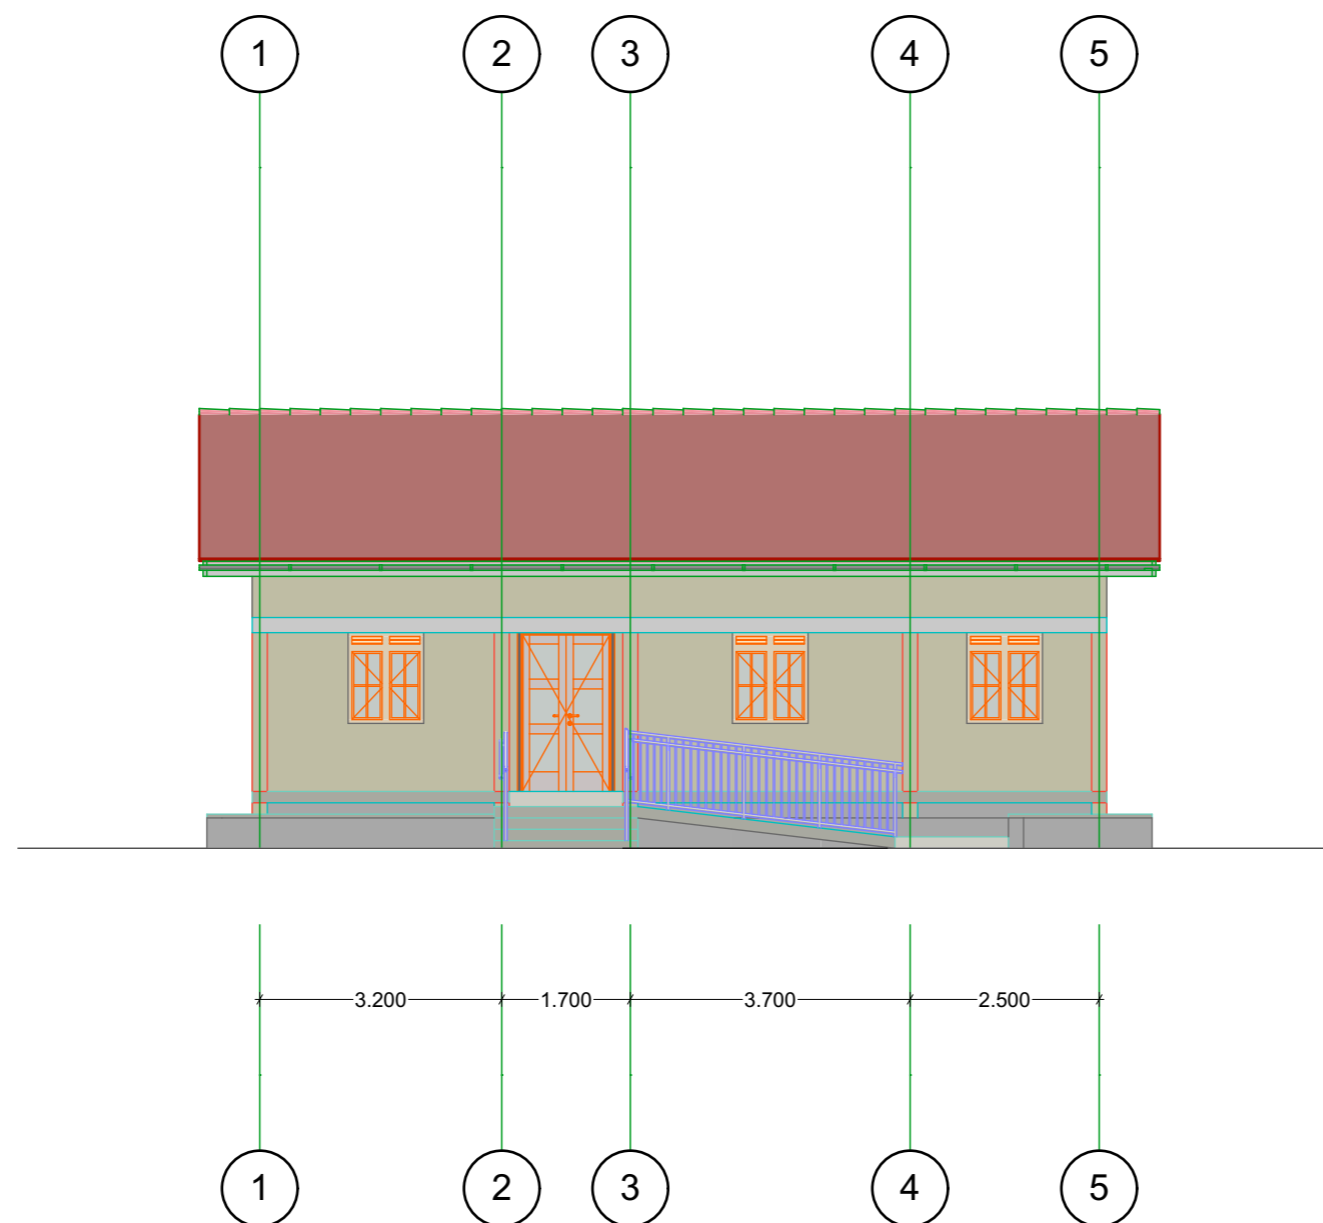

E-03 South Elevation

TITLE :
Construction of Gedi PHCU, Wau
Municipality, South Sudan.


CLIENT :
Islamic Relief South Sudan - IRSS

DRAWN BY :

DRAWING E-03 South Elevation	Scale 1:100	Drawing	Sheet
------------------------------------	----------------	---------	-------

NOTES

1. All dimensions are in millimeters unless otherwise stated.
2. All dimensions are to be checked and confirmed on site before commencement of any work.
3. Written dimensions overrides scaled dimensions.

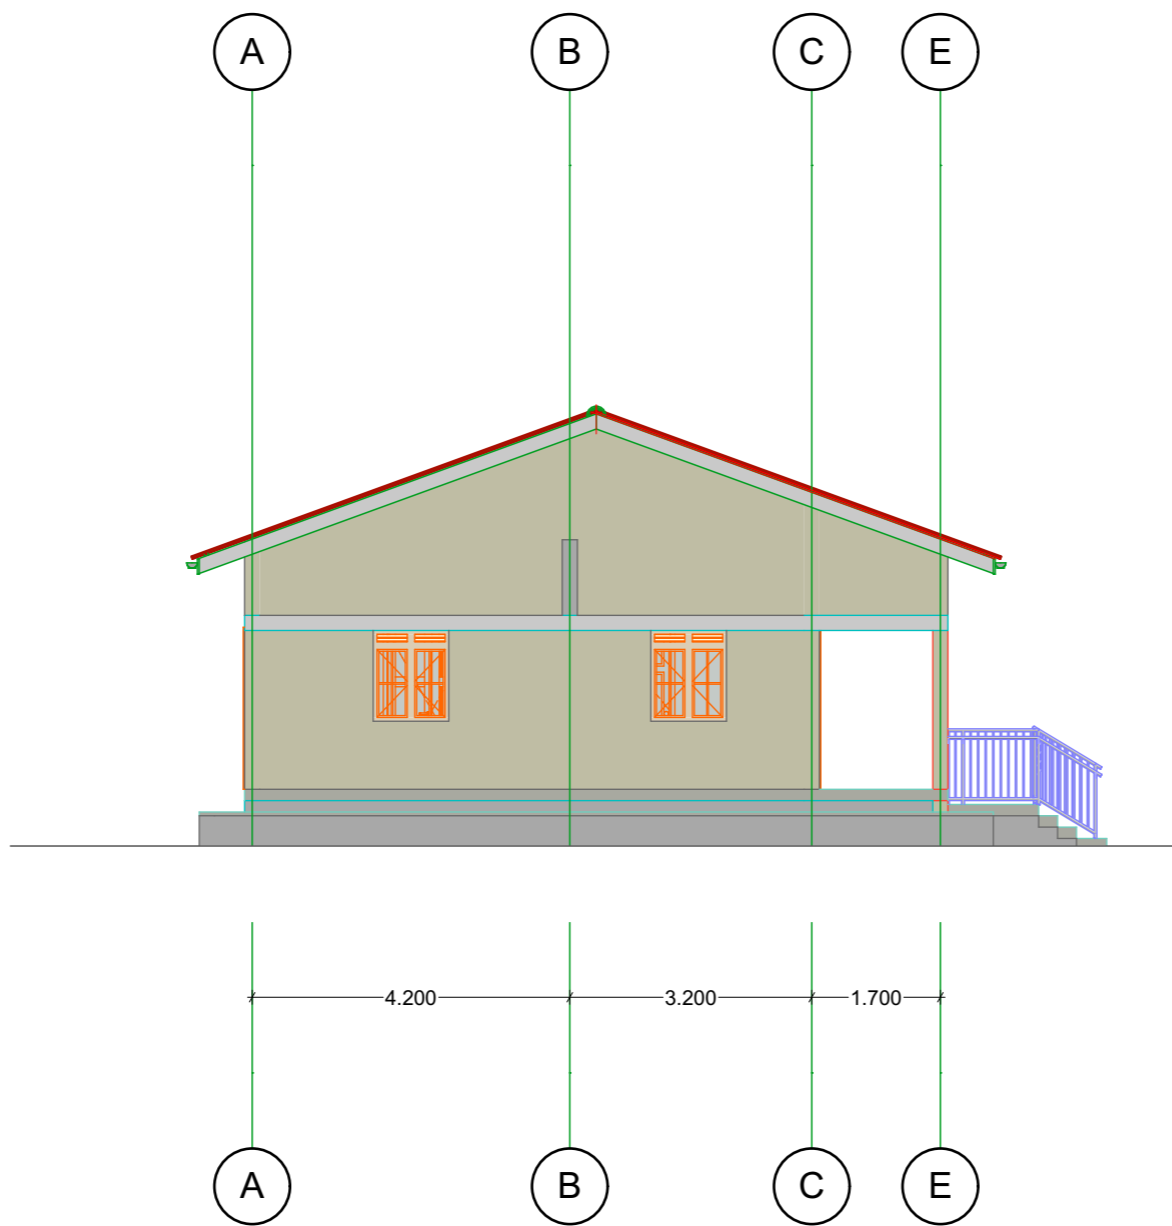

E-04 West Elevation

TITLE :
 Construction of Gedi PHCU, Wau
 Municipality, South Sudan.

CLIENT :
 Islamic Relief South Sudan - IRSS

DRAWN BY :

DRAWING E-04 West Elevation	Scale 1:100	Drawing	Sheet
-----------------------------------	----------------	---------	-------