




East Elevation

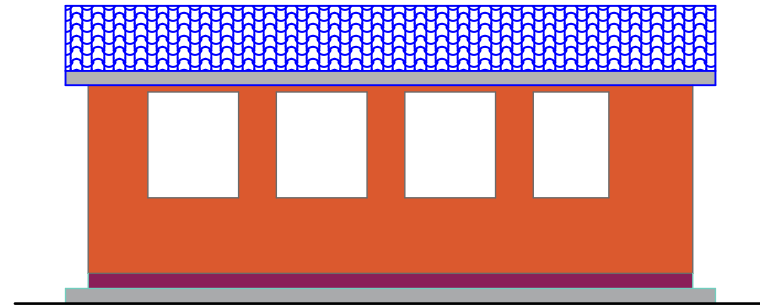

North Elevation

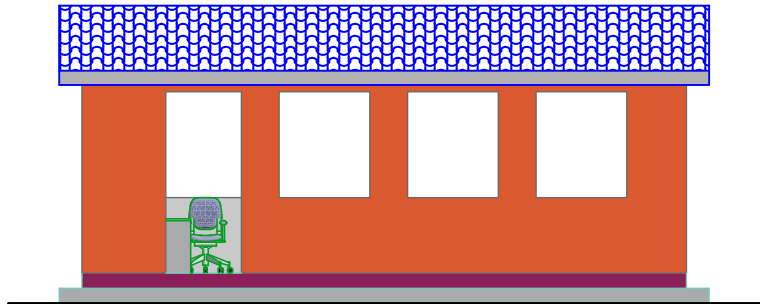

South Elevation

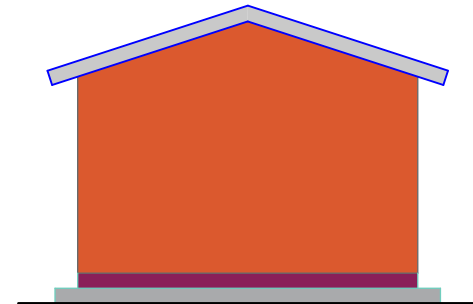

West Elevation

**PROJECT:
PROPOSED NUTRITION
RESTING YARD**

**CLIENT:
SAVE THE CHILDREN**

**DRAWINGS:
SIDE ELEVATIONS**

Sheet no. 002

**DRAWN By:
LONGA BOSCO NELSON
ENGINEER**

Tel; 0954550010/0924195456
Email; khembosco@gmail.com

NOTES:

DATE;..... **SCALE: 1:100**