


PROJECT
PROPOSED CONSTRUCTION OF
SEED STORAGE IN GREATER YEI

IMPLEMENTED BY
ACROSS SOUTH SUDAN



Drawn by;
Isaac Kibo Alfred
Checked by
Levi Mogga Yonna

Drawing Scale
1:1000mm

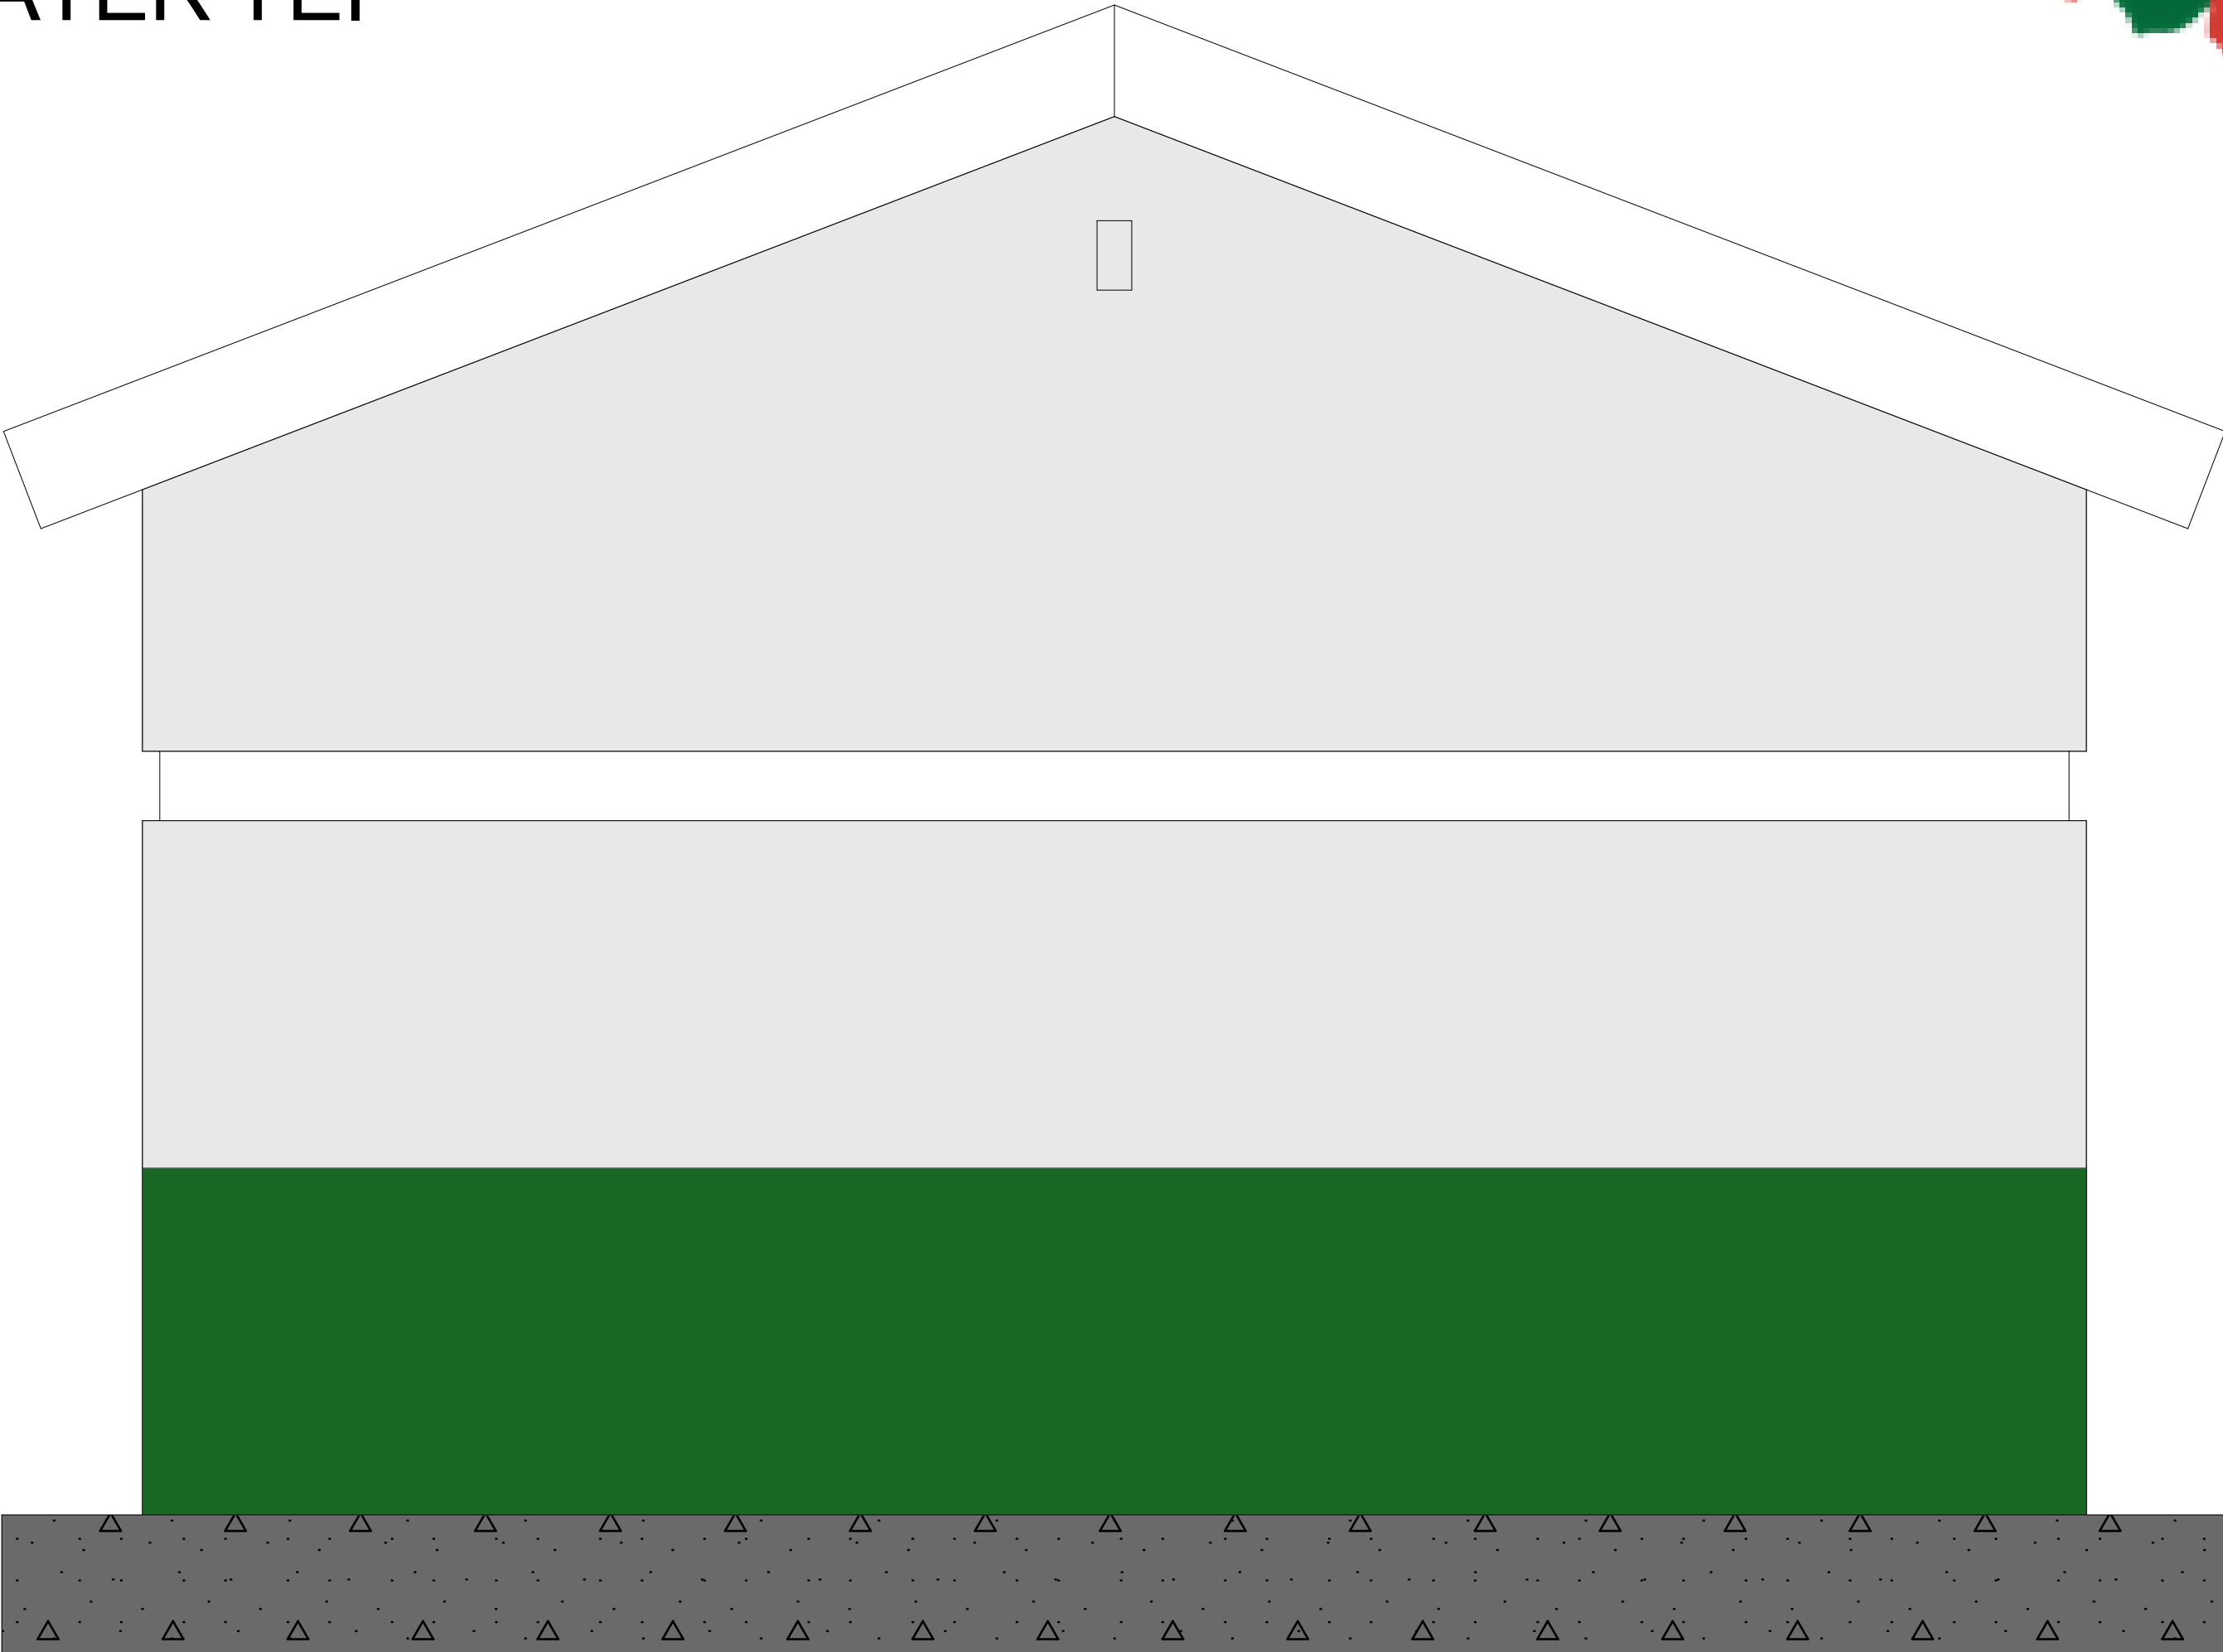

WEST ELEVATION

WINDOW AND DOOR SCHEDULE

FOUNDATION DETAIL
200mm screeding steel float smoothened with mirrow
grouting joints with white cement.
-100mm plain insitu oversite concrete 1:3:6 ,20mm agg class on
DPM Layer 1000 gauge polythene sheet on 50mm sand blinding
and BRC.
-230mm plith wall on 550x150mm footing concrete 1:3:6, 20mm agg
N B DPC 150mm above ground level.
The depth shall be determined at the site depending on the soil
texture conditions.

S/NO	SYMBOL	NO	DIMENSIONS	DESCRIPTION
1	W1	7	900mm x 500mm	Steel casement window top hung sush with Louvored tinted glass
2	D2	1	900mm x 2100mm	Steel casement door with plate, fix louvre on top
3	D1	1	2000mm x 2100mm	Steel store double door with plate, fix louvre on top