



FLOOR PLAN

Scale 1:120

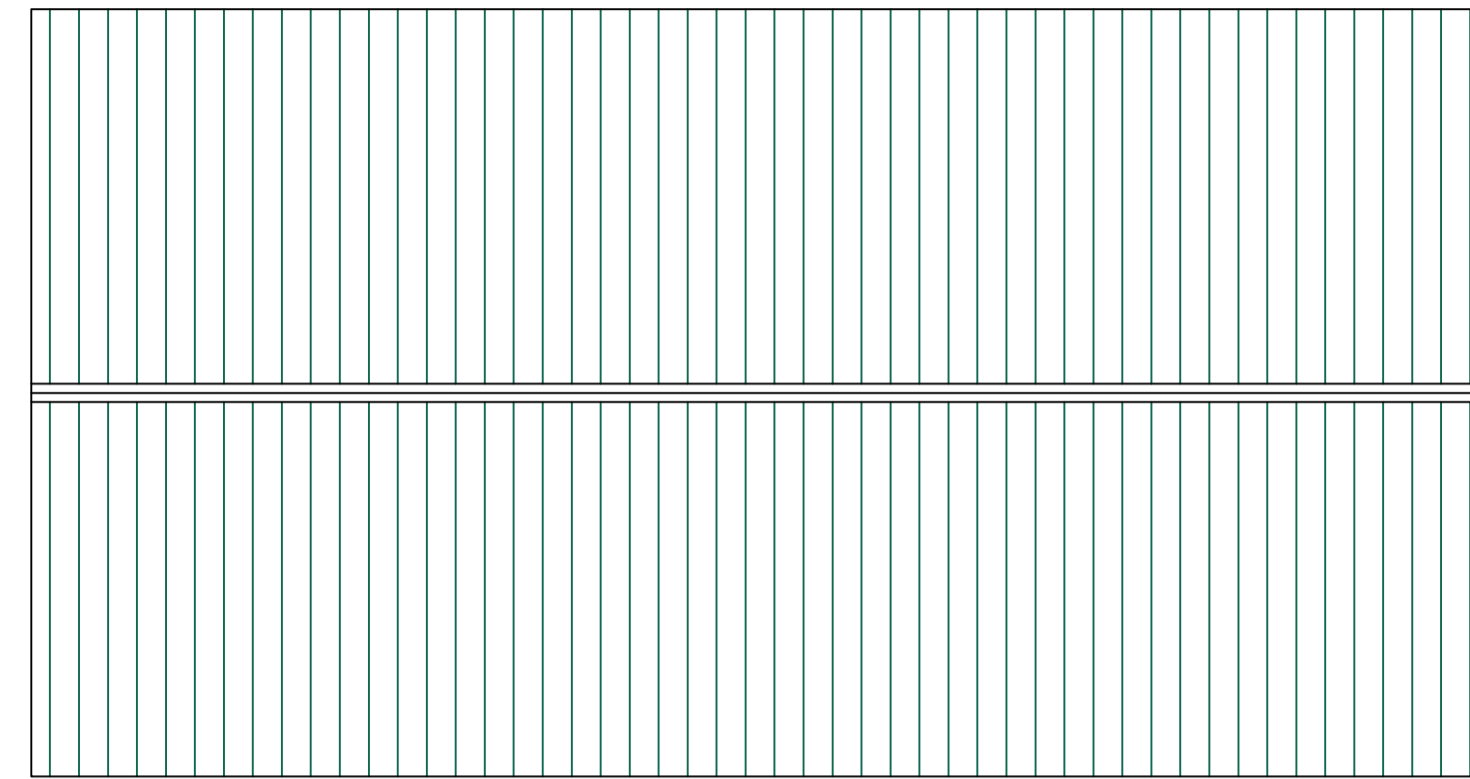

ROOF PLAN

Scale 1:120

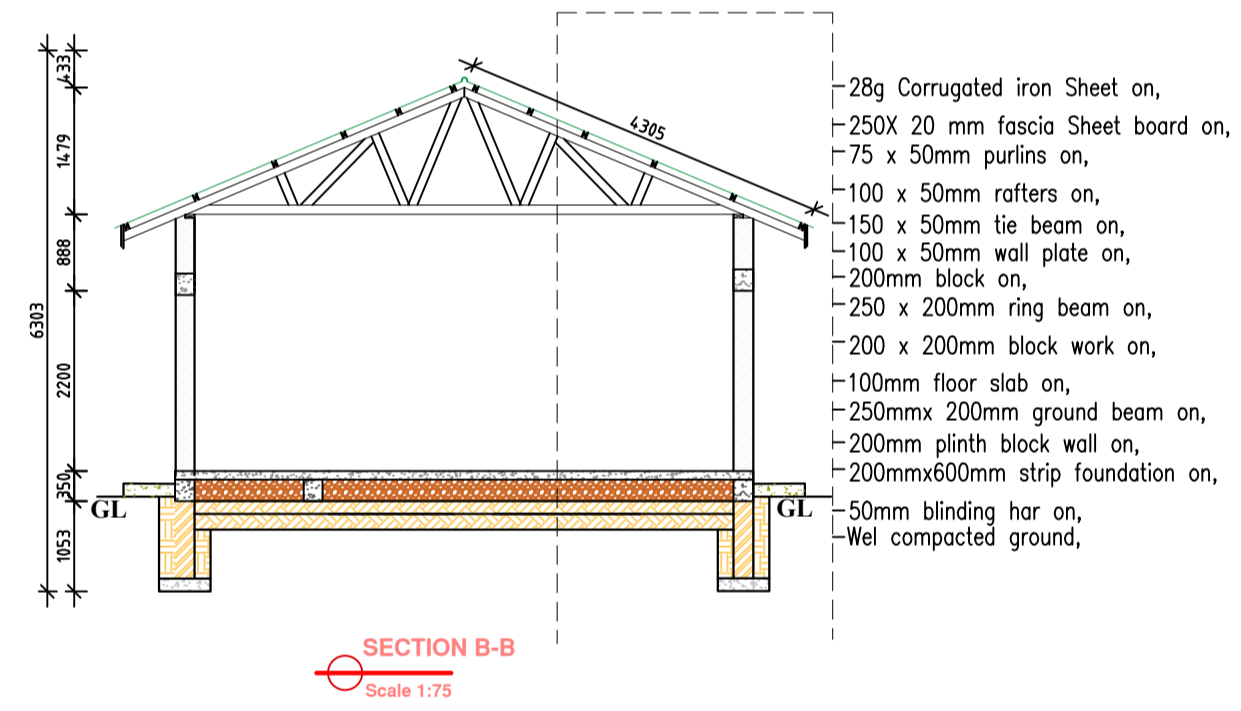

SECTION B-B
Scale 1:75



FRONT PICTORIAL

Scale 1:135



REAR PICTORIAL

Scale 1:135

DOORS SCHEDULE			WINDOWS SCHEDULE		
NAME	DG1	DG2	DG3	W9	W3
QUANT.	2Nos.	04Nos.	02Nos.	02 Nos.	14 Nos.
DOOR FRAME	1.2mm TH. STANDARD PRESSED STEEL DOUBLE REBATED DOOR FRAME AND PAINTED WITH 3 NO. COATS OF PAINT TO ARCHITECT'S APPROVAL	1.2mm TH. STANDARD PRESSED STEEL DOUBLE REBATED DOOR FRAME AND PAINTED WITH 3 NO. COATS OF PAINT TO ARCHITECT'S APPROVAL	1.2mm TH. STANDARD PRESSED STEEL DOUBLE REBATED DOOR FRAME AND PAINTED WITH 3 NO. COATS OF PAINT TO ARCHITECT'S APPROVAL	Tollets Steel window frame	Bedrooms, Sitting room Steel window frame
DOOR LEAF	SEMI SOLID CORE SINGLE SWING DOOR PAINTED WITH 3 NO. COATS OF PAINT TO ARCHITECT'S APPROVAL	SEMI SOLID CORE SINGLE SWING DOOR PAINTED WITH 3 NO. COATS OF PAINT TO ARCHITECT'S APPROVAL	SEMI SOLID CORE FIRE RESISTANT SINGLE SWING DOOR PAINTED WITH 3 NO. COATS OF PAINT TO ARCHITECT'S APPROVAL		

DOOR SCHEDULE

Scale 1:100

WINDOW SCHEDULE

Scale 1:100

NOTES

- ALL DIMENSIONS AND LEVELS ARE TO BE VERIFIED ON SITE PRIOR TO COMMENCING SETTING OUT, WORKSHOP DRAWINGS AND CONSTRUCTION.
- FIGURED DIMENSIONS ONLY TO BE USED. DRAWINGS ARE NOT TO BE SCALED.
- DISCREPANCIES, ERRORS AND OMISSIONS ARE TO BE BROUGHT TO THE ARCHITECT'S ATTENTION IMMEDIATELY.

REVISIONS

REV. No. DATE DESCRIPTION BY

OWNER

WHO

COMPANY
NYIRI ENGINEERING CONSULTANTS CO.LTD.

Location:
Plot 05, Block I, Mumuki
Juba, South Sudan
Plot no., Behind Arco Hotel.

PROJECT
PROPOSED RENOVATIONS FOR
LEIKOR VOCATIONAL INSTITUTE,
LEIKOR, KANGAPO PAYAM
KAJO KEJI COUNTY,
SOUTH SUDAN

Owner:

GOSS

TITLE
**FLOOR PLAN, ELEVATIONS
ROOF PLAN,**

SCALE AS SHOWN DATE OCTOBER 2022 DRAWN M.I. CHECKED O.E.

DESIGNER'S CONTACTS
CELL:0912114357