



## REHABILITATION AND EXPANSION OF AJOUNG THOK AIRSTRIP

**LEGEND:**

Do not measure Directly from this drawing  
All dimensions in this drawing are in Meters (m) unless stated or indicated otherwise

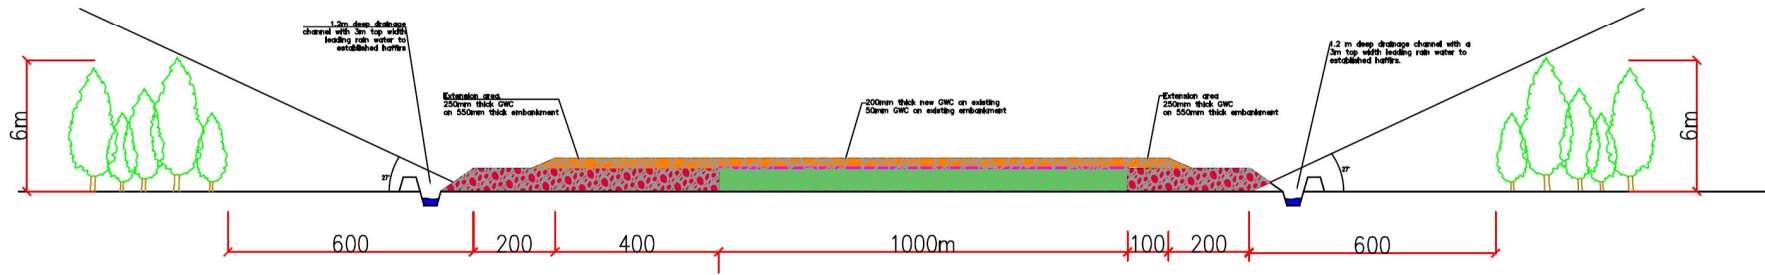

AIRSTRIP LONGITUDINAL SECTION

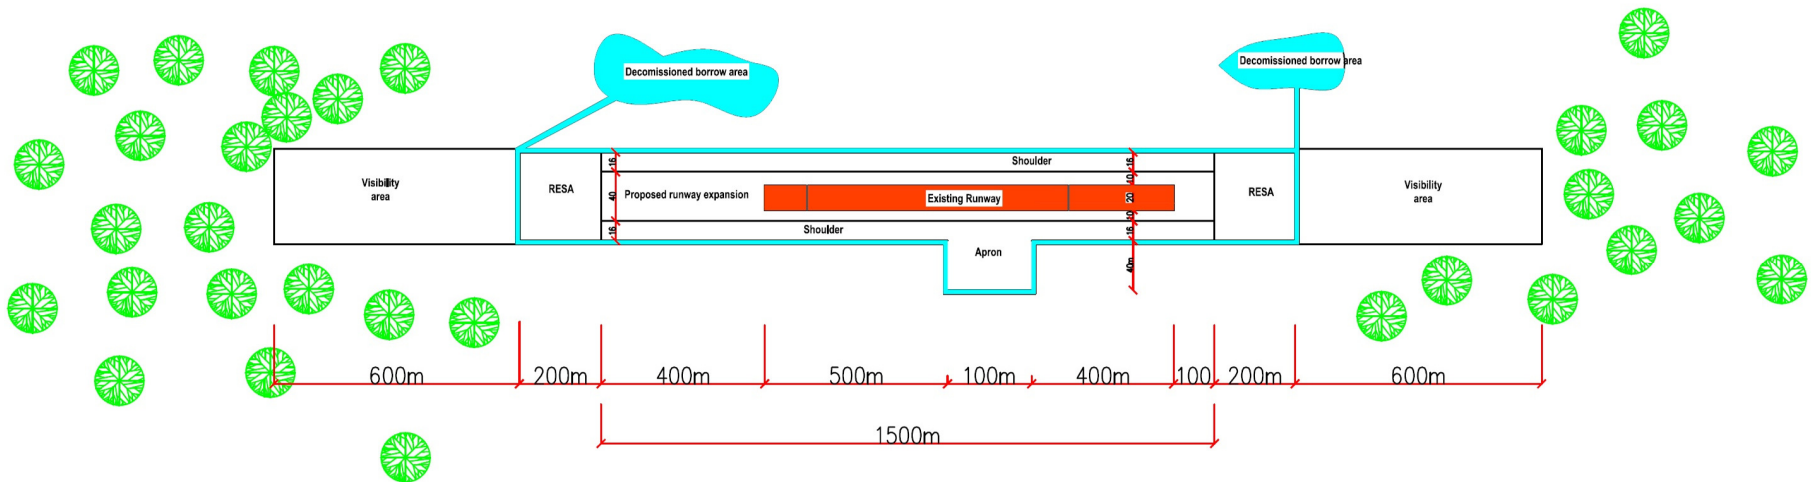

PLAN OF THE AIRSTRIP