




Structual Elevation 2

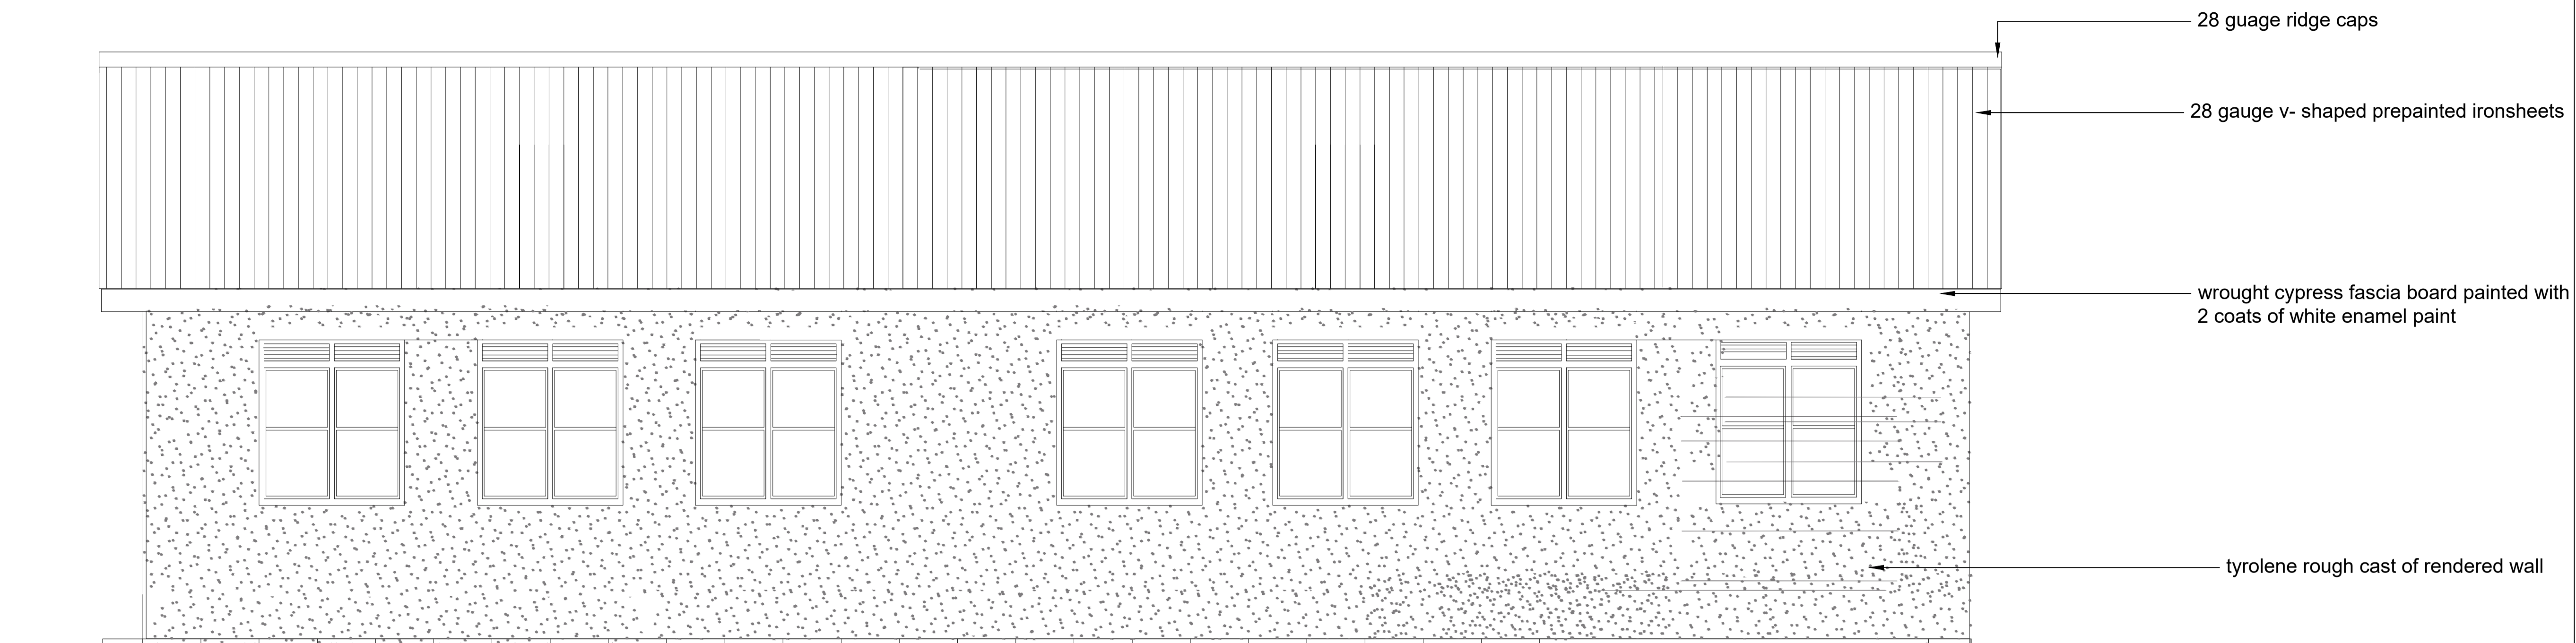


STRUCTURAL ELEVATION 3

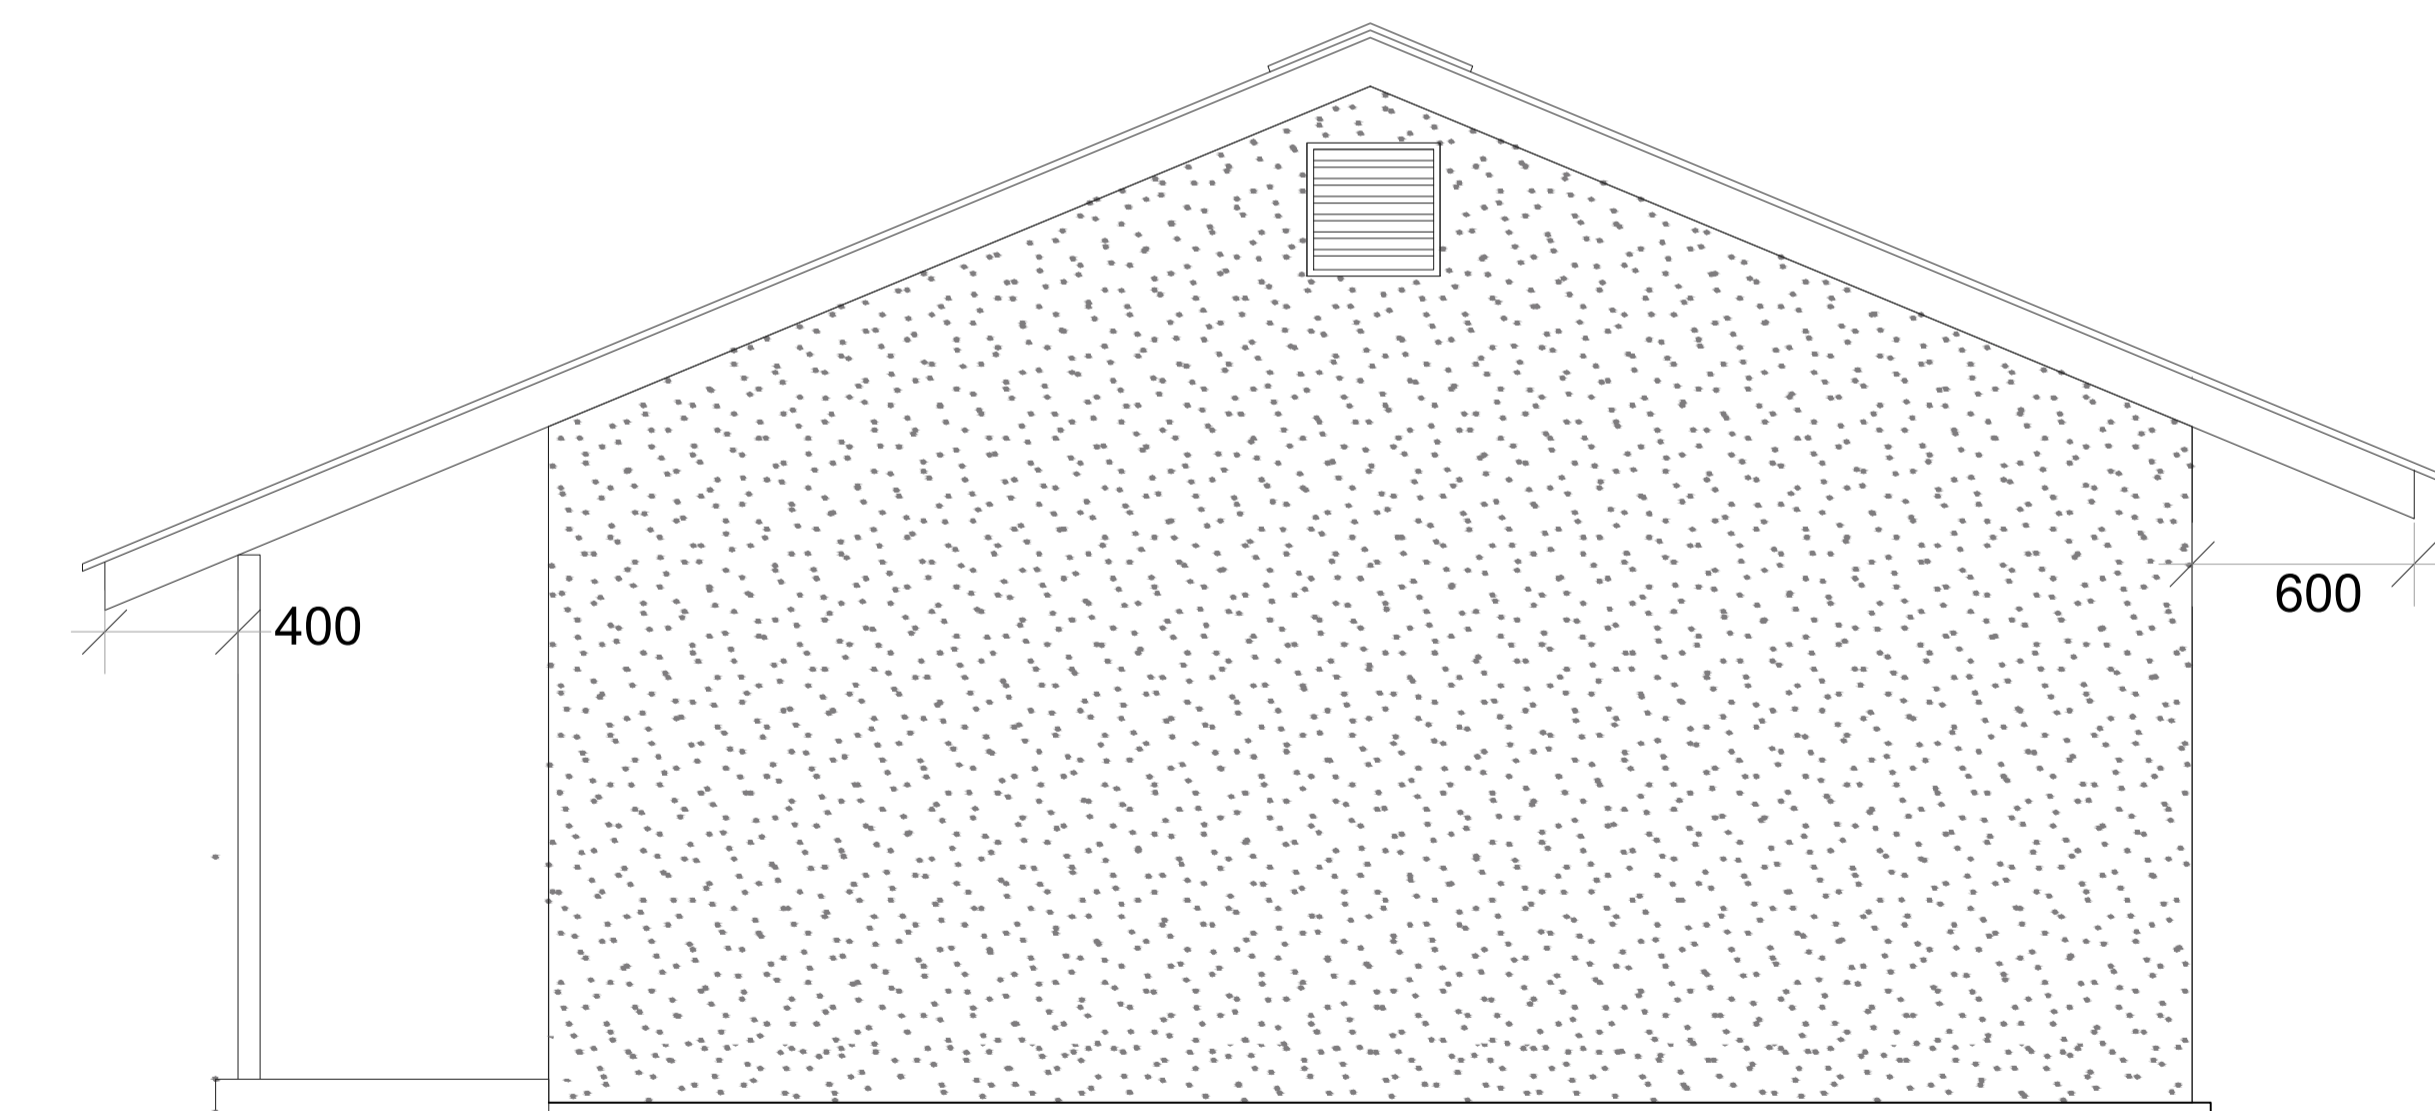

STRUCTURAL ELEVATION 4

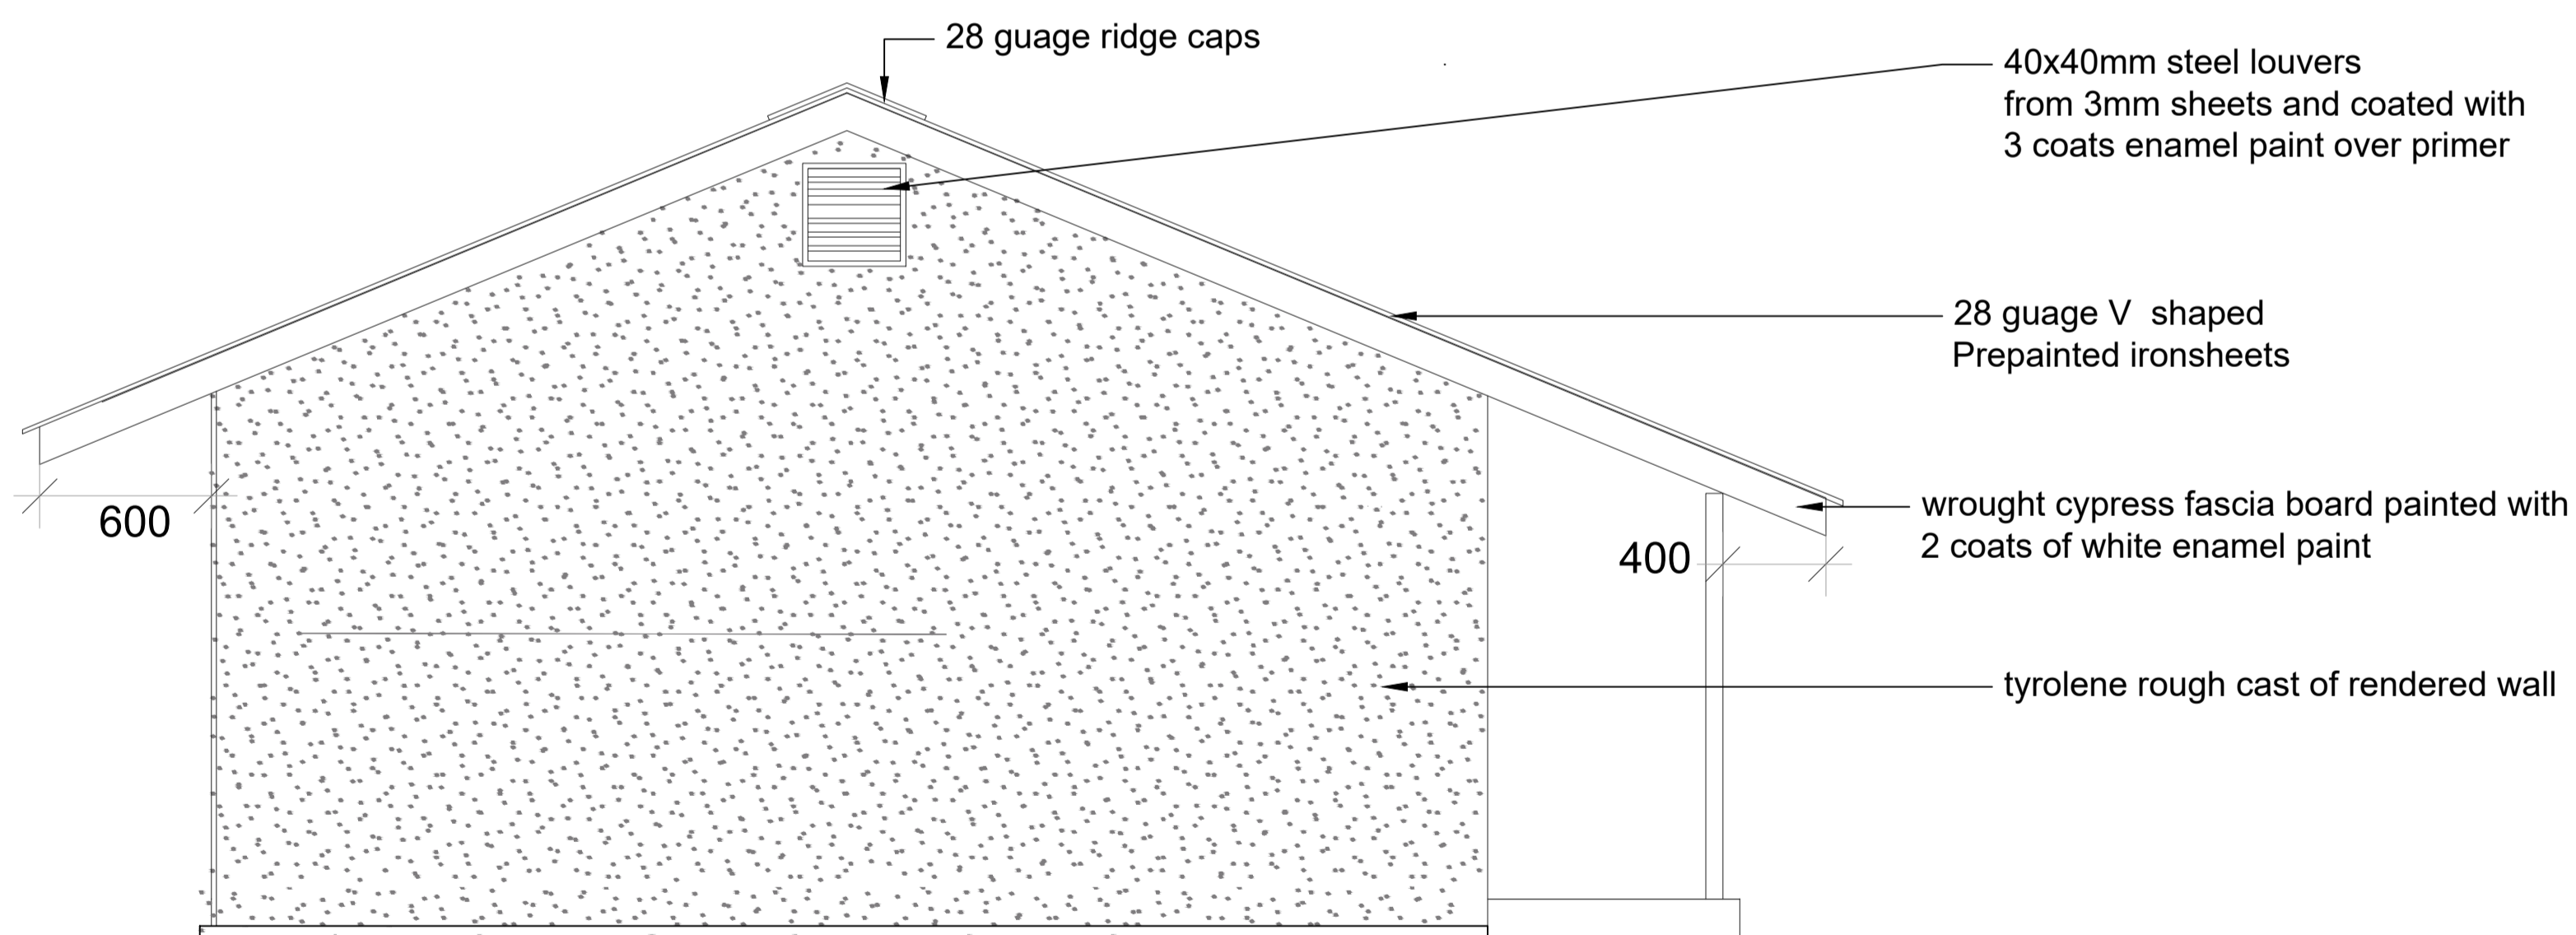

Revisions				Drawn By: Opiku Tonny	Location of implementation Mundri west County, Episcopal Church Compound, Western equatorial	Date: 21/10/2024		Project Title Strengthening Technical and Vocational Education and Training (TVET) project in South Sudan	Drawing Title Renovation of Mundri Vocational centre In Mundri West- of Western Equatorial State, South Sudan	Project No:	
No	Descriptions	No	Date							Drawing No	Revision
				Checked By: Okello Dominic		scale: 1:100			01		