

**PROJECT**

PROPOSED CONSTRUCTION OF  
SEED STORAGE IN GREATER YEI


IMPLEMENTED BY  
ACROSS SOUTH SUDAN



Drawn by;  
Isaac Kibo Alfred  
Checked by  
Levi Mogga Yonna

Drawing Scale  
1:1000mm

**1.100**

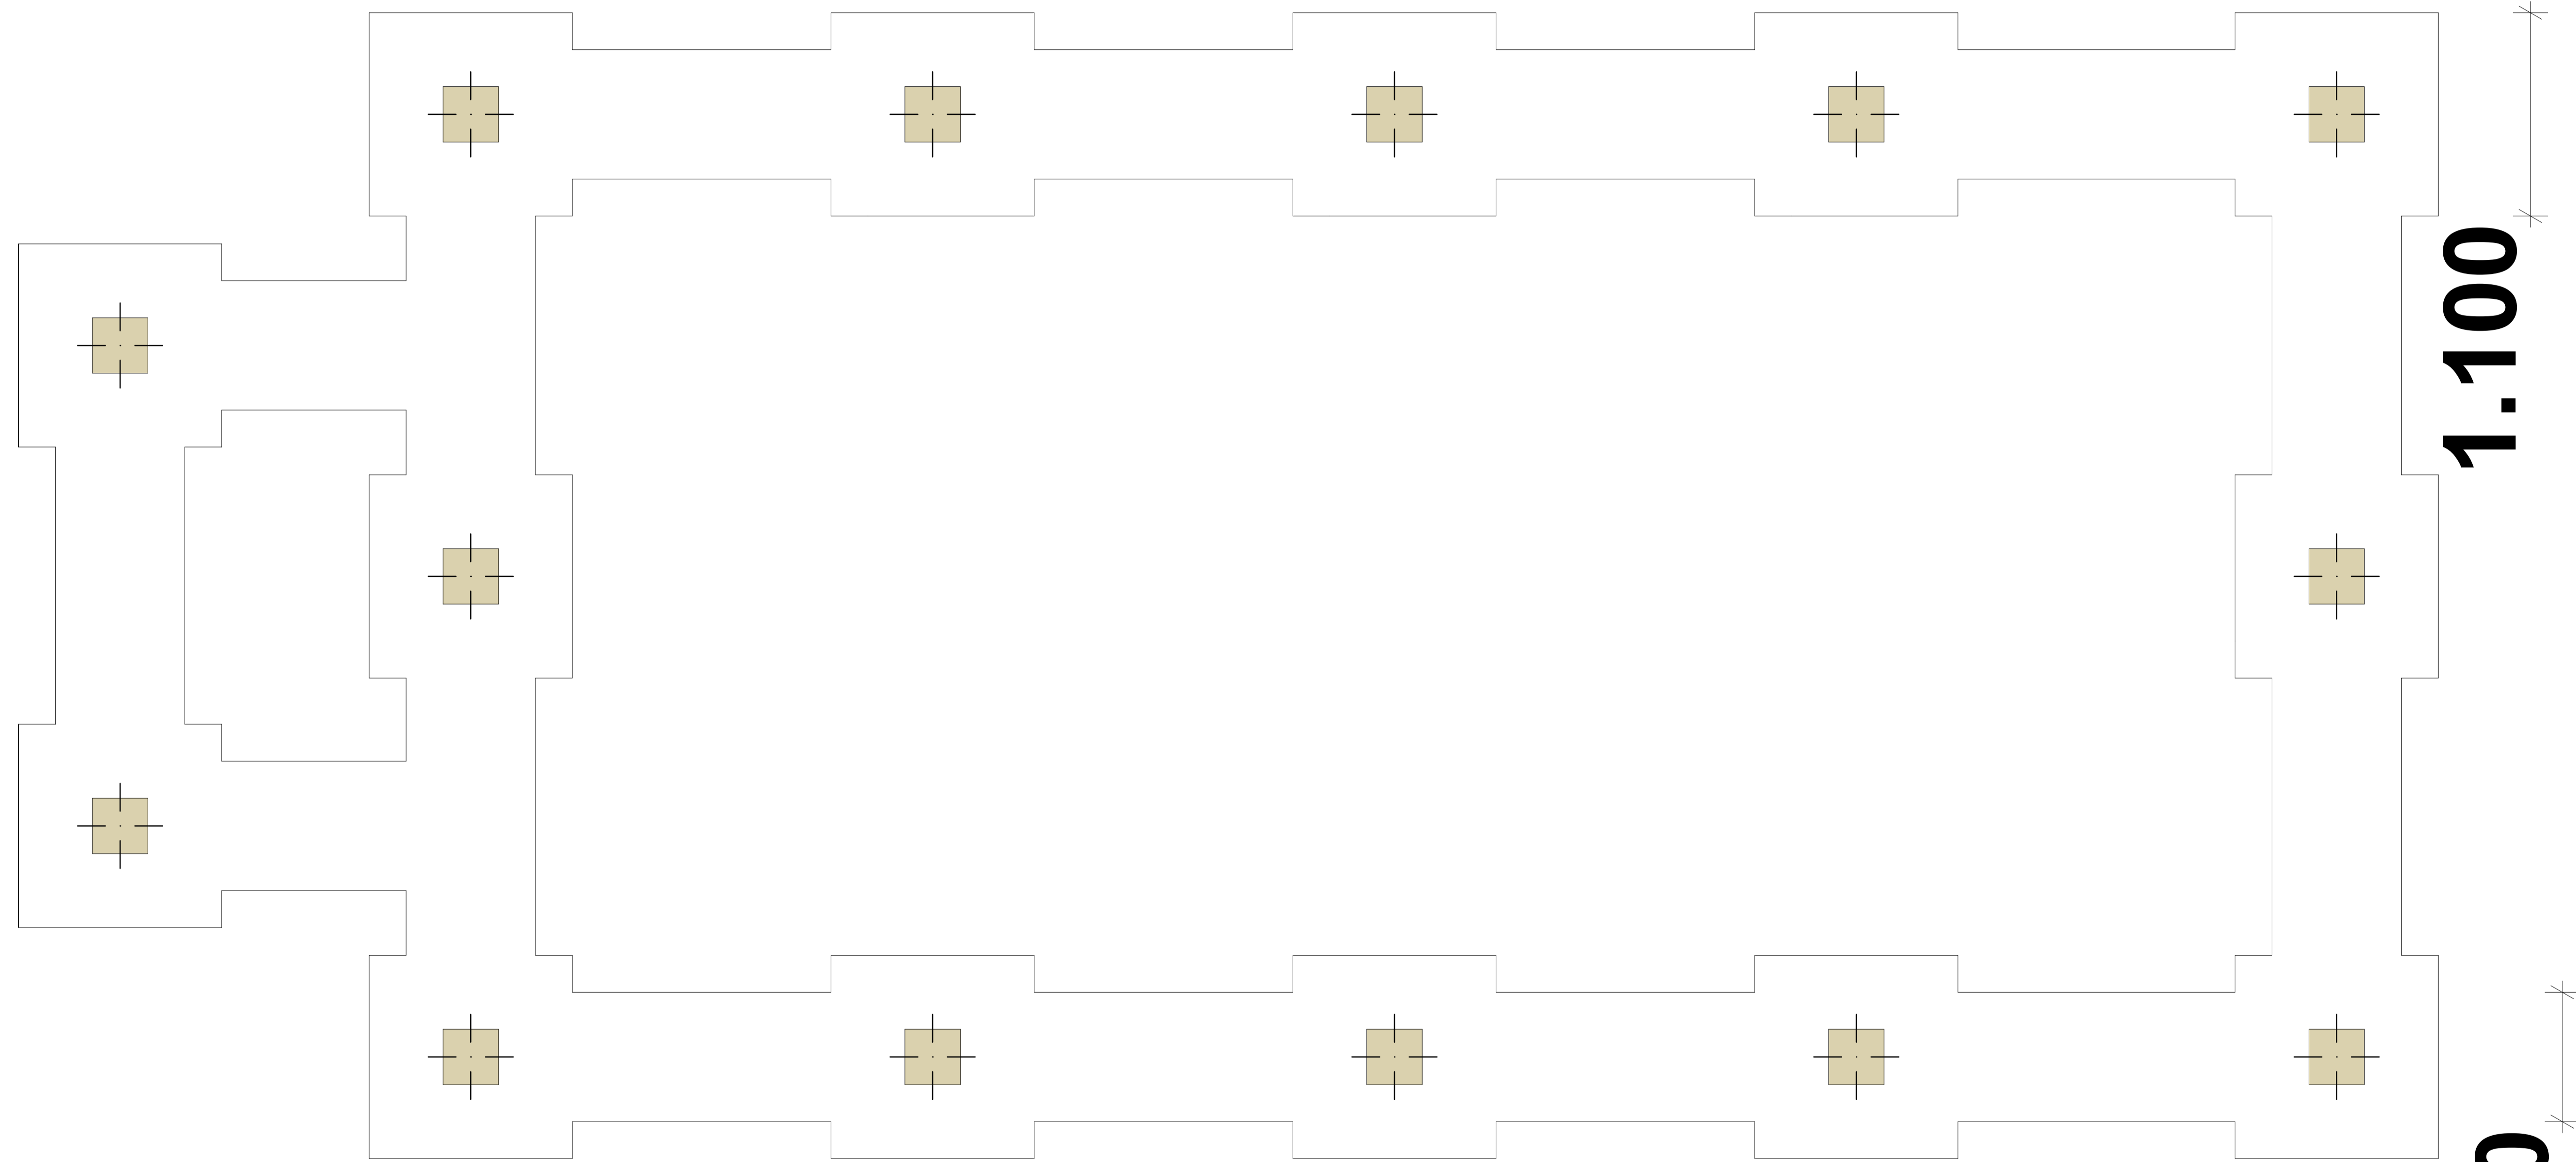

**1.100**

**0.700**

**FOUNDATION DETAIL**

200mm screeding steel float smoothed with mirrow  
grouting joints with white cement.  
-100mm plain insitu oversite concrete 1:3:6 ,20mm agg class on  
DPM Layer 1000 gauge polythene sheet on 50mm sand blinding  
and BRC.  
-230mm plith wall on 550x150mm footing concrete 1:3:6, 20mm agg  
N B DPC 150mm above ground level.  
The depth shall be determined at the site depending on the soil  
texture conditions.

**TRENCH PROFILE**