


--


No.	Description	Date

CHESO
QIPS - UNMISS


Tiap Tiap Maternity Ward		A101
Project number	Project Number	
Date	Issue Date	
Drawn by	Author	
Checked by	Checker	Scale
		1 : 50

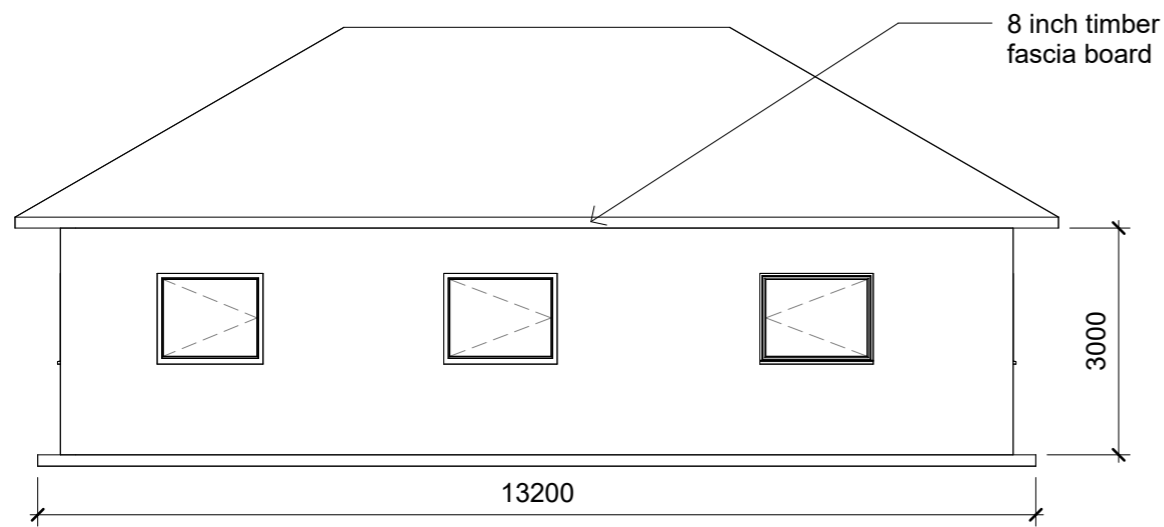


1 North
1 : 100

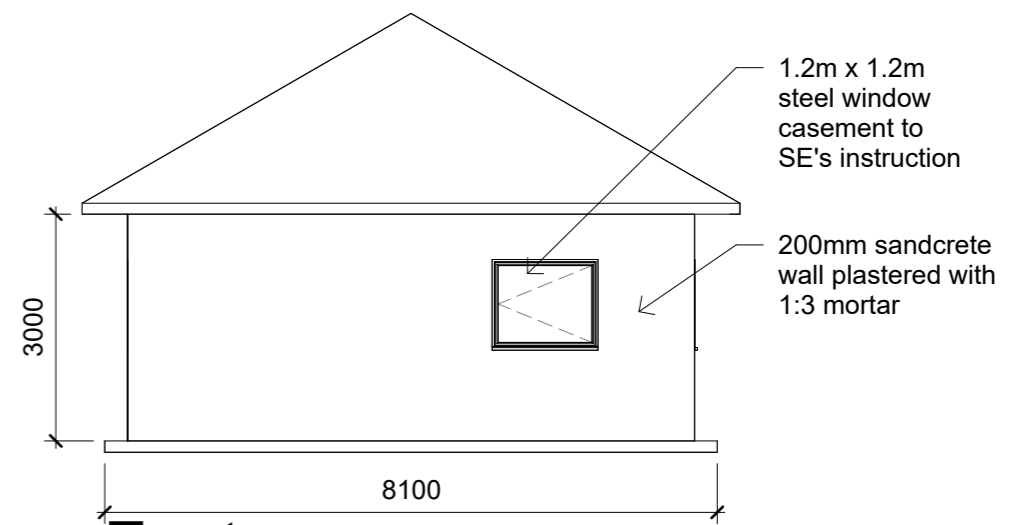

3 East
1 : 100

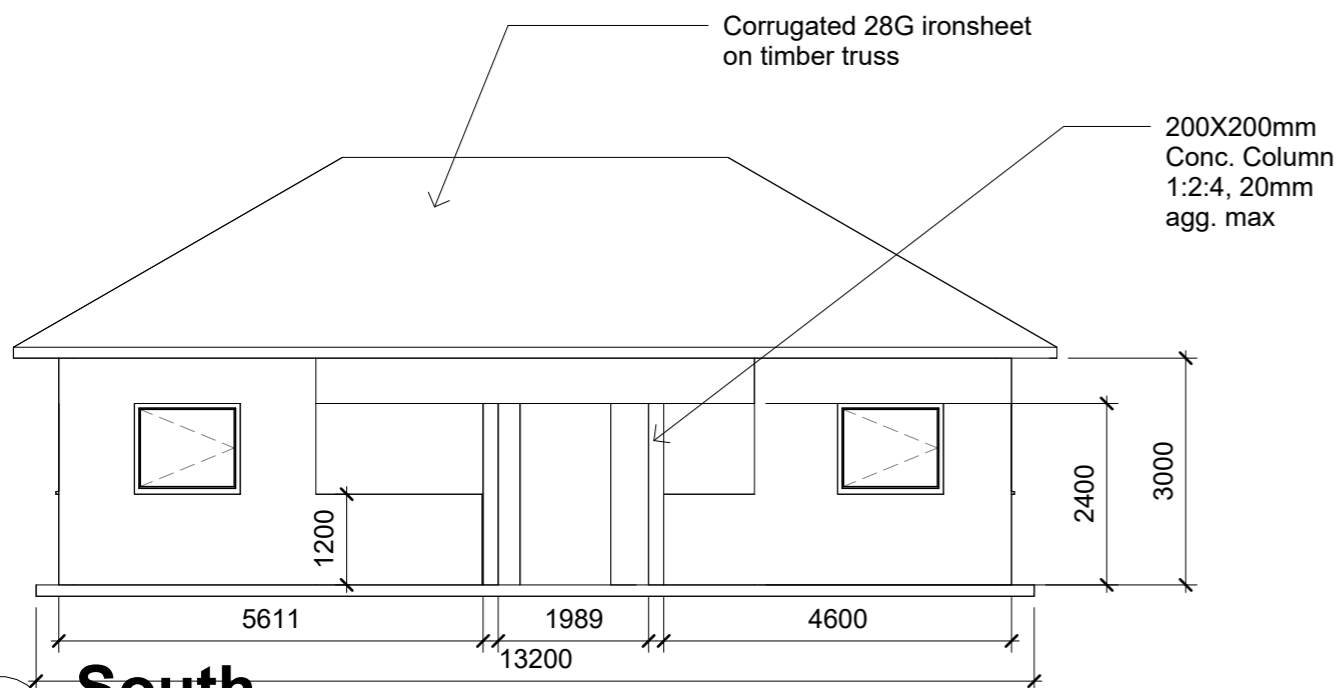

2 South
1 : 100

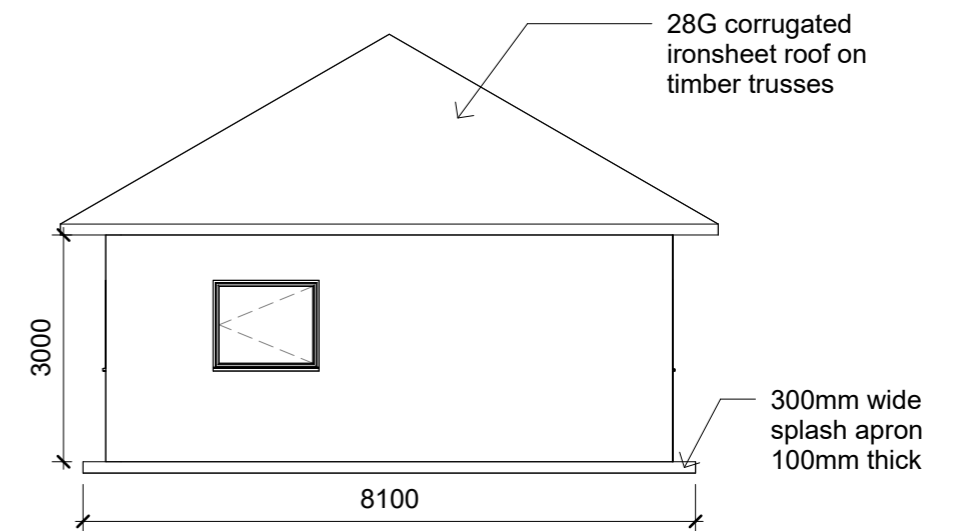


4 West
1 : 100

No.	Description	Date

CHESO

QIPS - UNMISS

Tiap Tiap Maternity Ward		
Project number	Project Number	A102
Date	Issue Date	
Drawn by	Author	Scale
Checked by	Checker	
		1 : 100

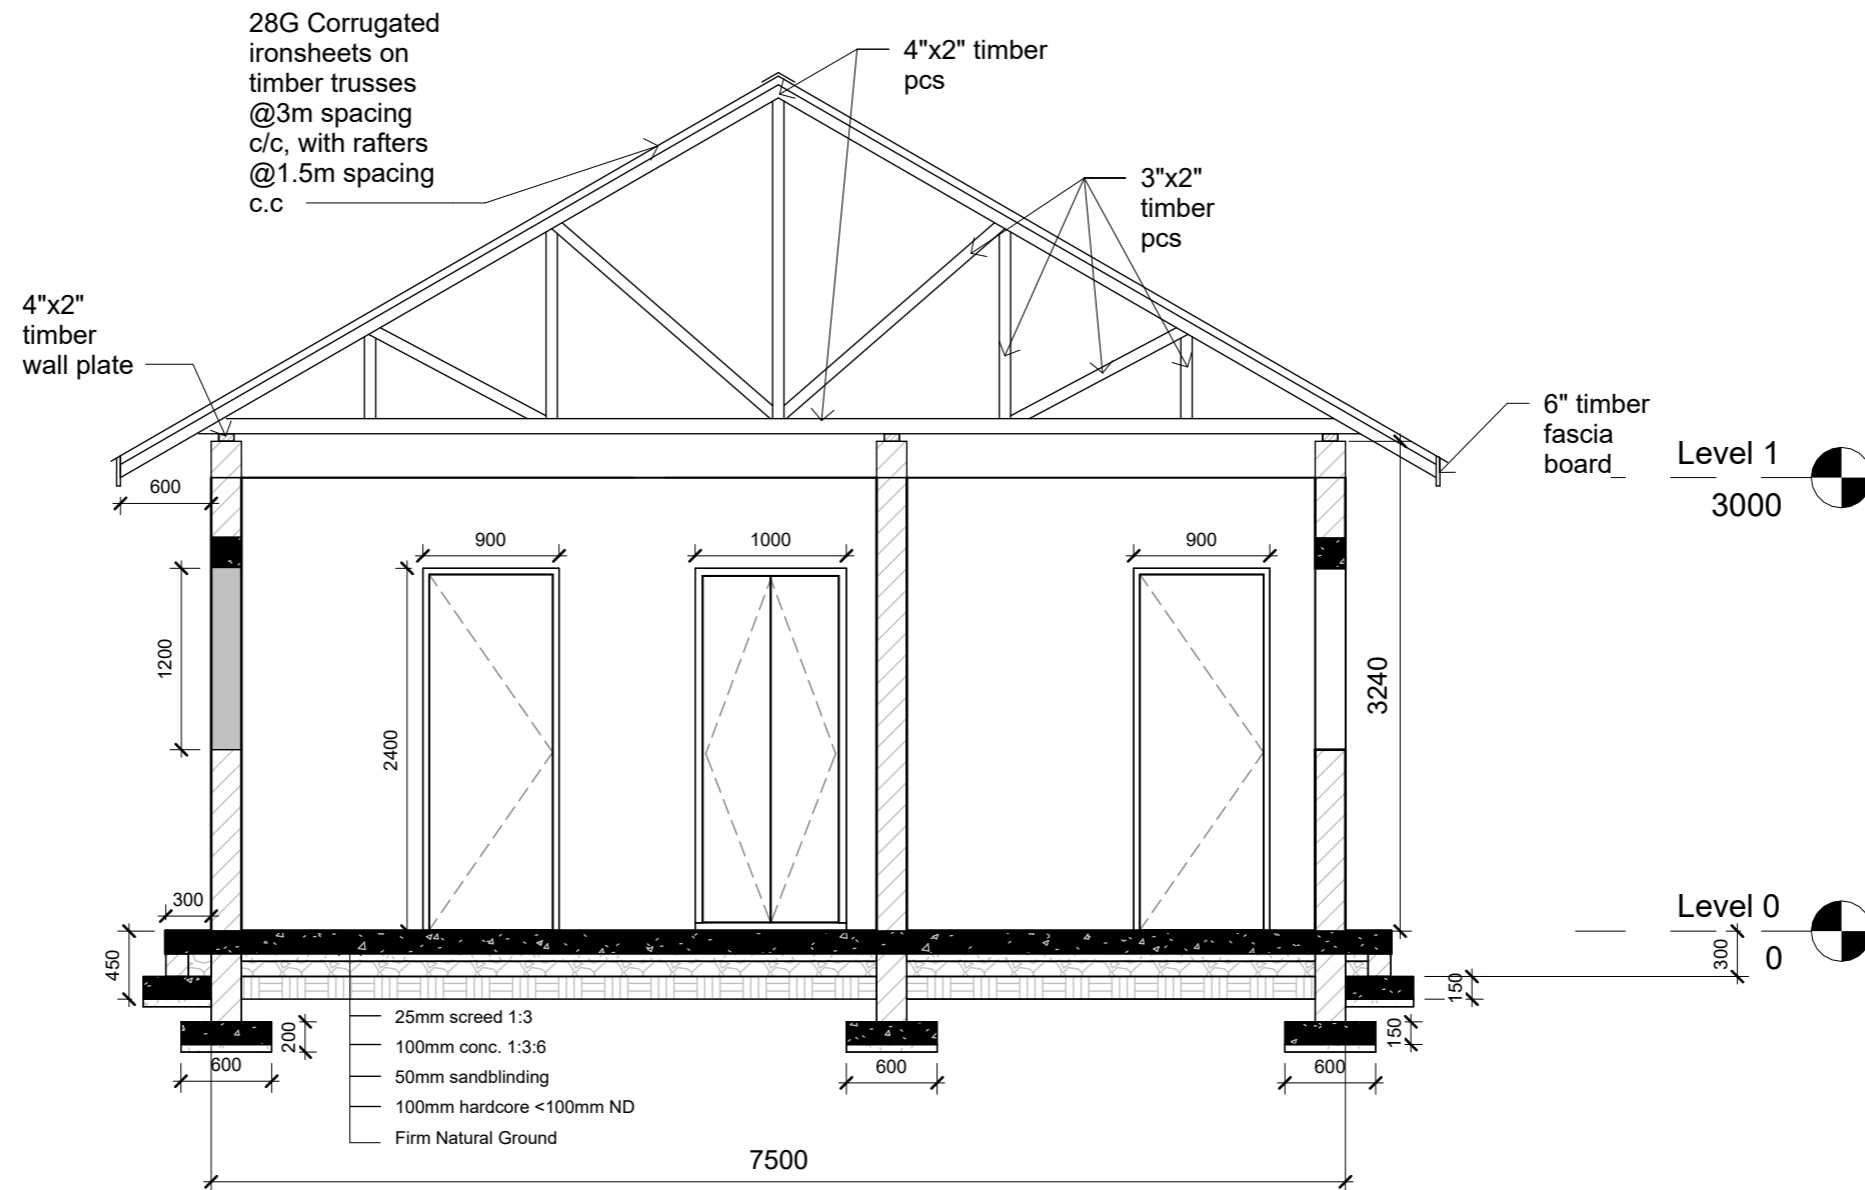

1 Section 1
1 : 50

No.	Description	Date

CHESO
QIPS - UNMISS

Tiap Tiap Maternity Ward		A103
Project number	Project Number	
Date	Issue Date	
Drawn by	Author	
Checked by	Checker	Scale
		1 : 50