



BIO-GAS DIGESTER CHAMBER

SEPTIC TANK

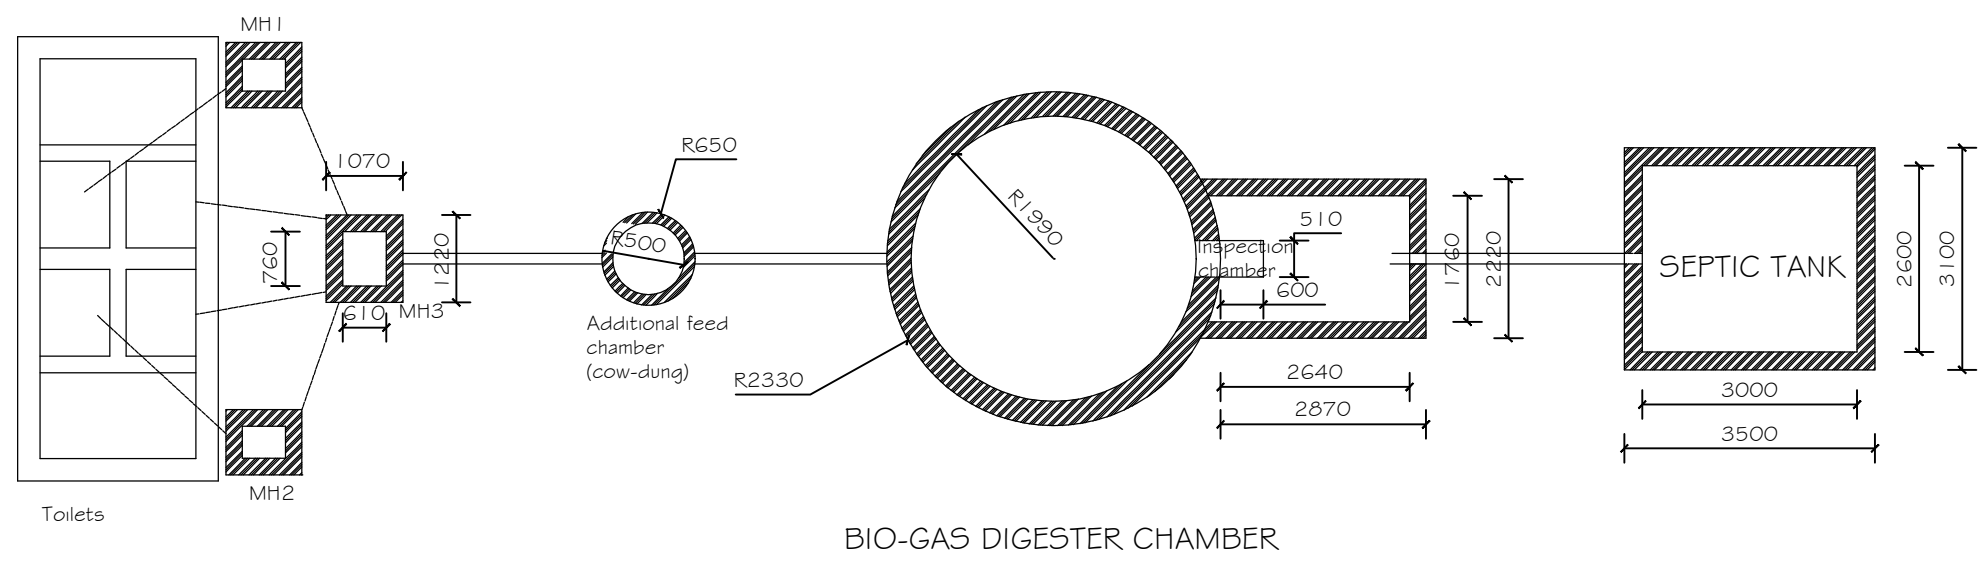

BIO-GAS DIGESTER CHAMBER

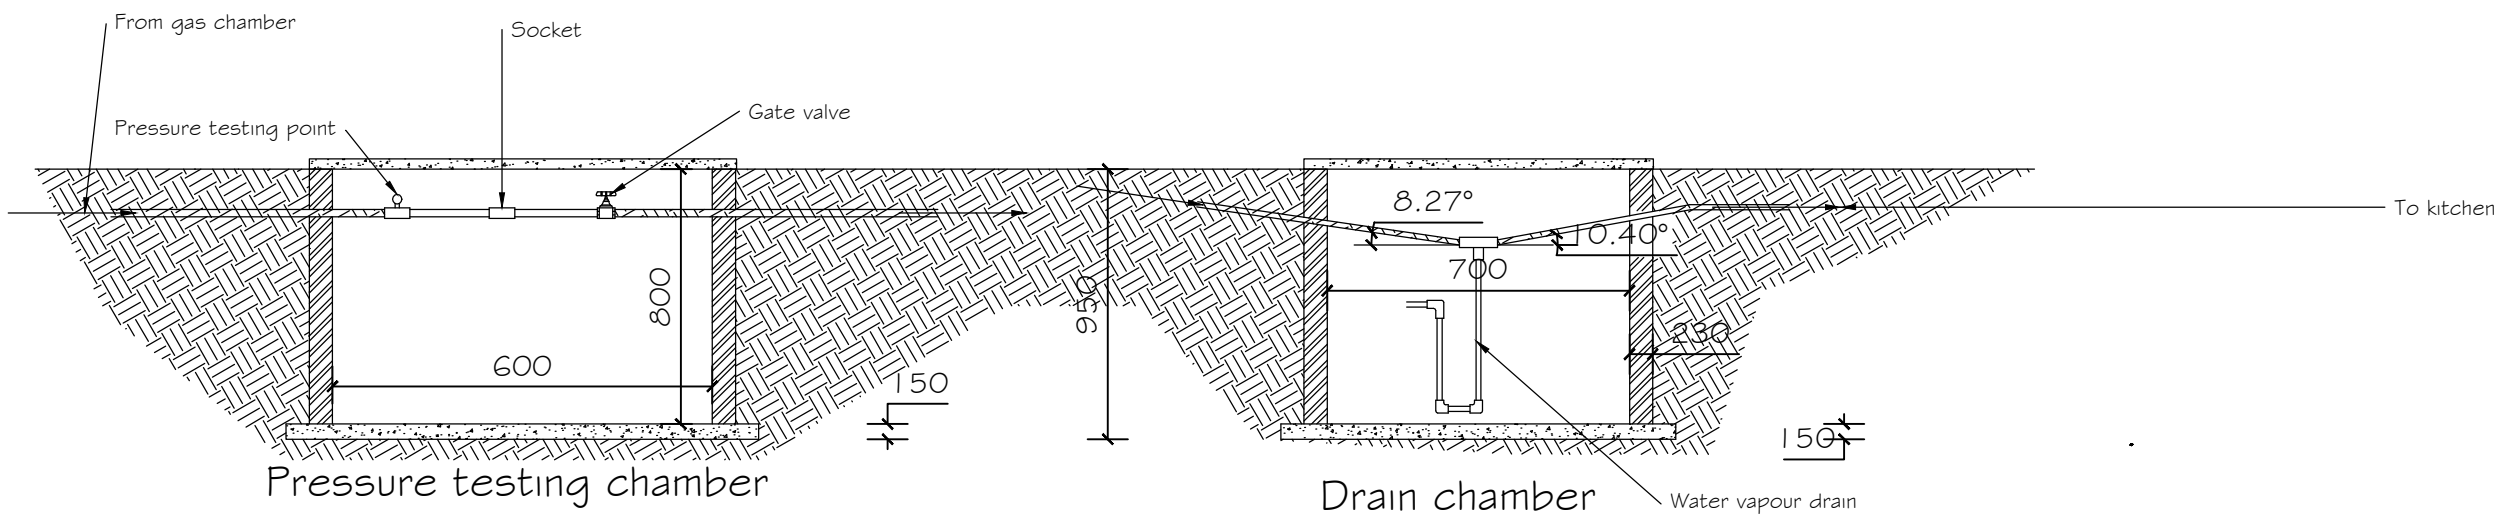

Pressure testing chamber

Drain chamber

- NOTES:
1. Contractor shall verify all conditions and dimensions at the job site and notify the architect at any dimensional errors, omissions or discrepancies before beginning or fabricating any work.
 2. These architectural drawings shall be read in conjunction with the structural and MEP drawings.
 3. All dimensions in mm unless indicated.

PROJECT: Proposed toilet and bio-gas digester
 VOL./PLOT: ---- Block: ----
 COORDINATES:
 04°48'49" N, 031°33'33" E

CLIENT:
 KOTOME PRIMARY SCHOOL
 P.O. BOX ____, KAPOETA SOUTH
 TELL: -----
 EMAIL: -----

REVISION:		
MARK	DATE	DESCRIPTIONS

PROJECT NO: D.001
 CAD FILE: _____
 DRAWN BY: D.M.M
 CHECKED BY: D.M.M
 APPROVED BY: A.M.B

SHEET TITLE:
 PLAN AND SECTION VIEWS

SHEET: A.01	TOTAL SHEET: 1 OF 1
DATE: 15/09/2023	SHEET SCALE: 1:1