


ELEVATION E02-E02

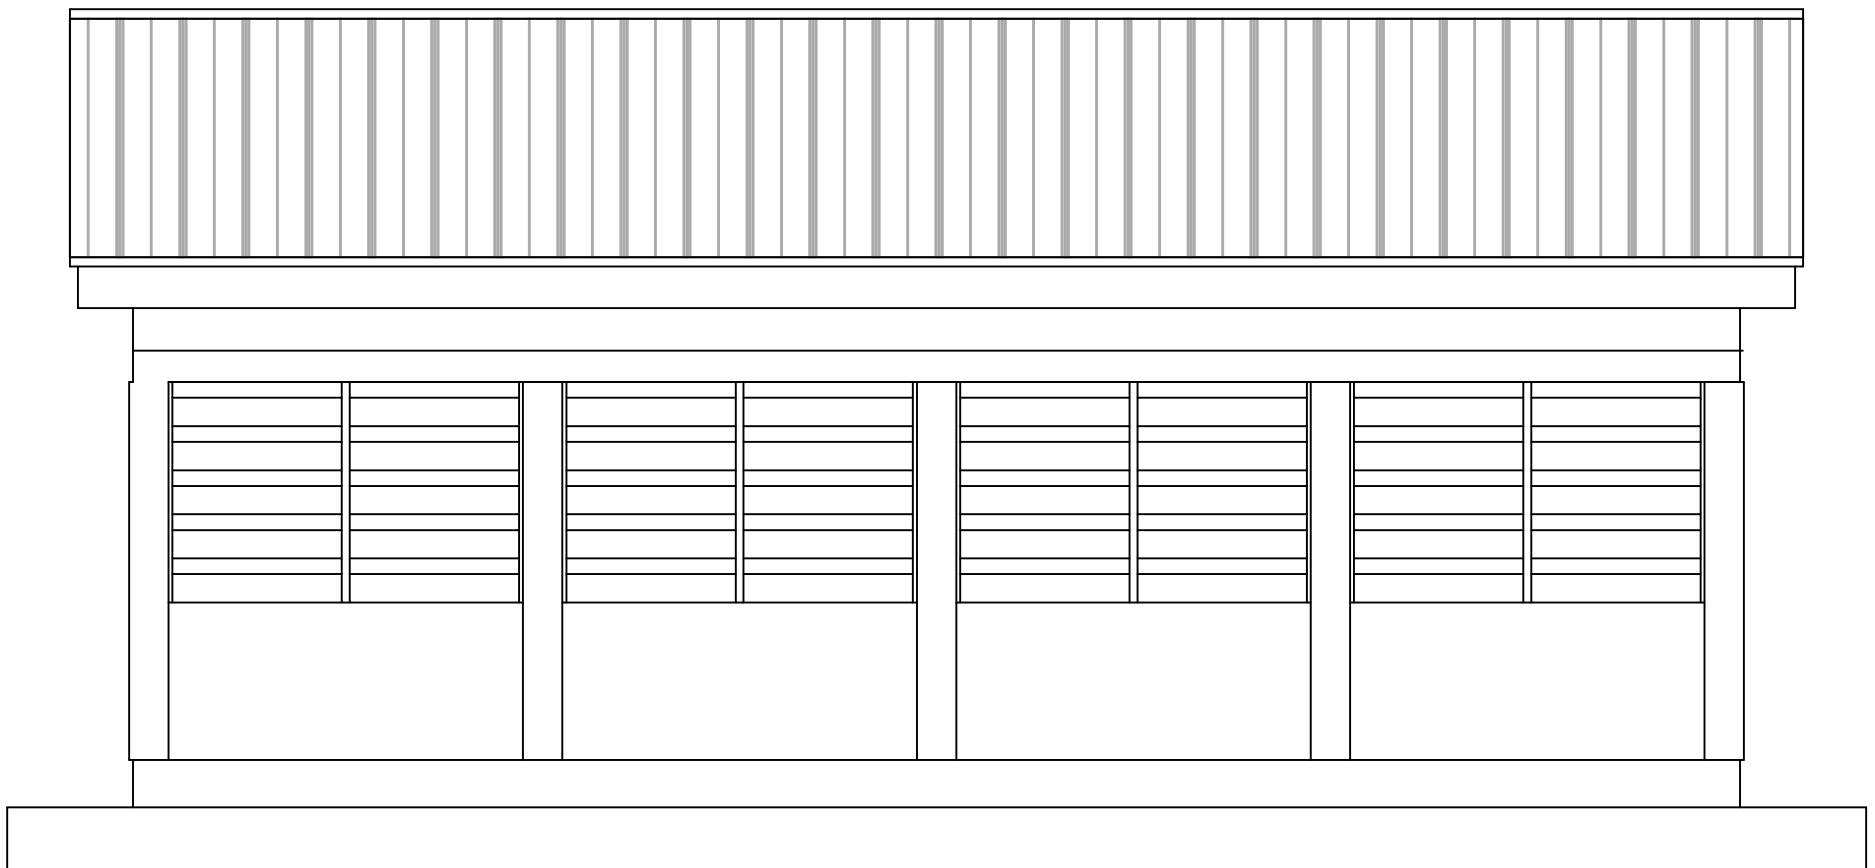

ELEVATION E01-E01