


2 stance Latrine Ground Plan

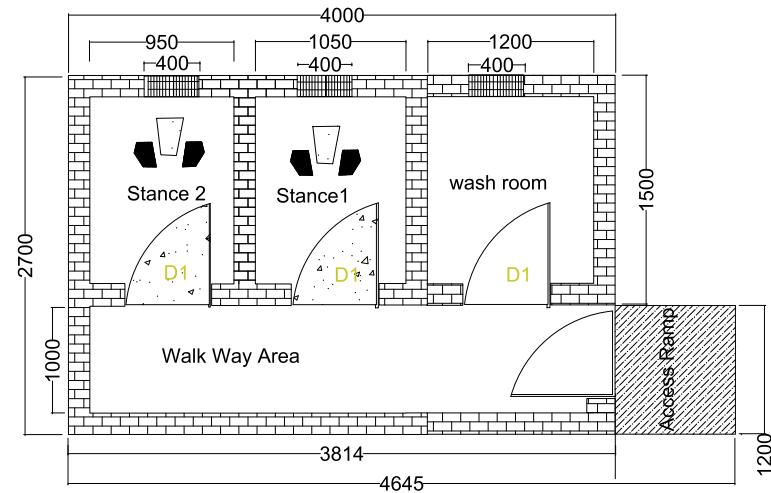

2 stance Latrine with With washroom Ground Plan

Revisions				Drawn By:	Location of implementation	Date:	Project Title	Drawing Title	Project No:	
No	Descriptions	No	Date						Drawing No	Revision
				Opiku Tonny	Mundri west County, Episcopal Church Compound, Western equatorial	21/10/2024	Strengthening Technical and Vocational Education and Training (TVET) project in South Sudan	Renovation of Mundri Vocational centre In Mundri West- of Western Equatorial State, South Sudan	01	
				Checked By: Okello Dominic		scale: 1:100				