


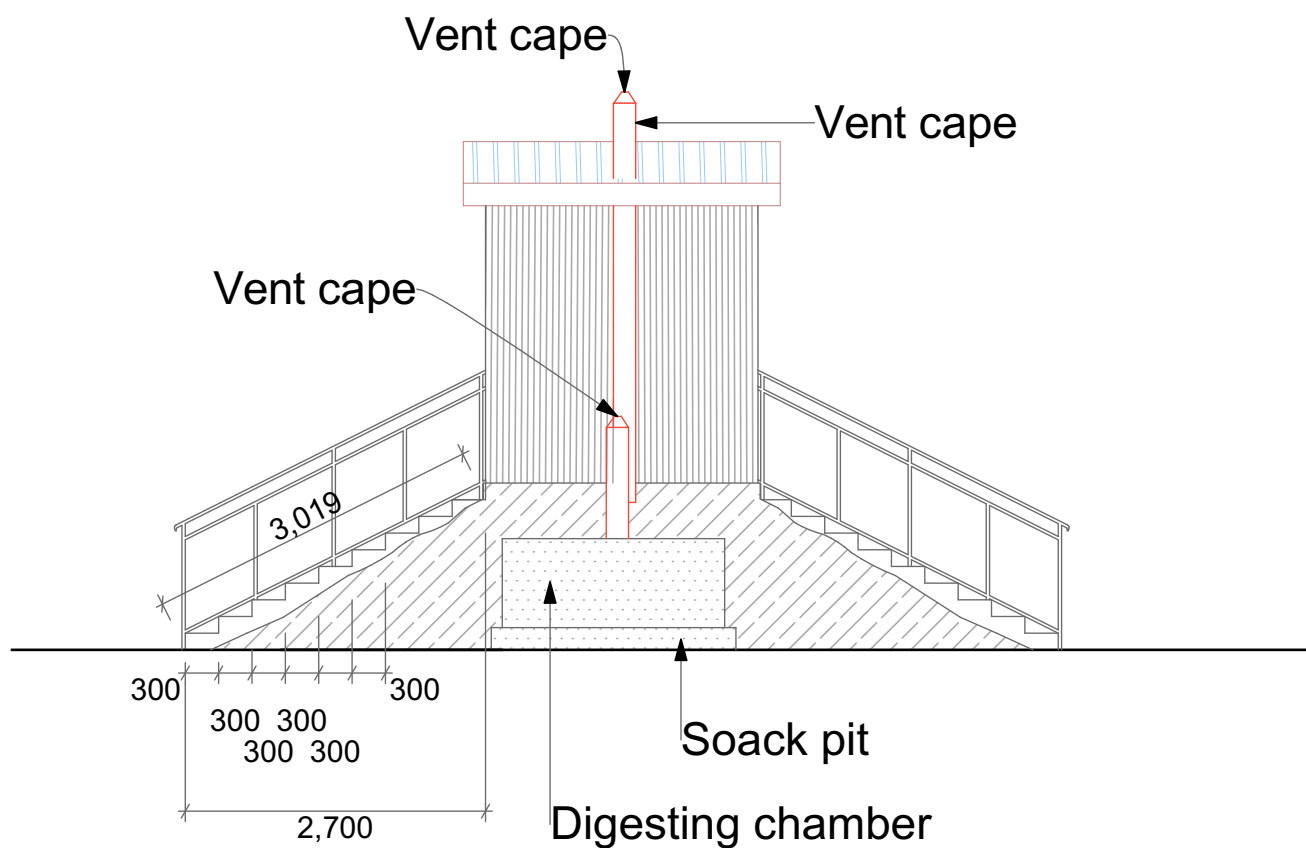

E3 **ELEVATION 3**
Scale 1:100



PROJECT:
JESI-PLUS

DRAWING TITLE:
Elevation 3

SCALE: 29th/04/2025

SCALE: 1:100