


DETAIL B

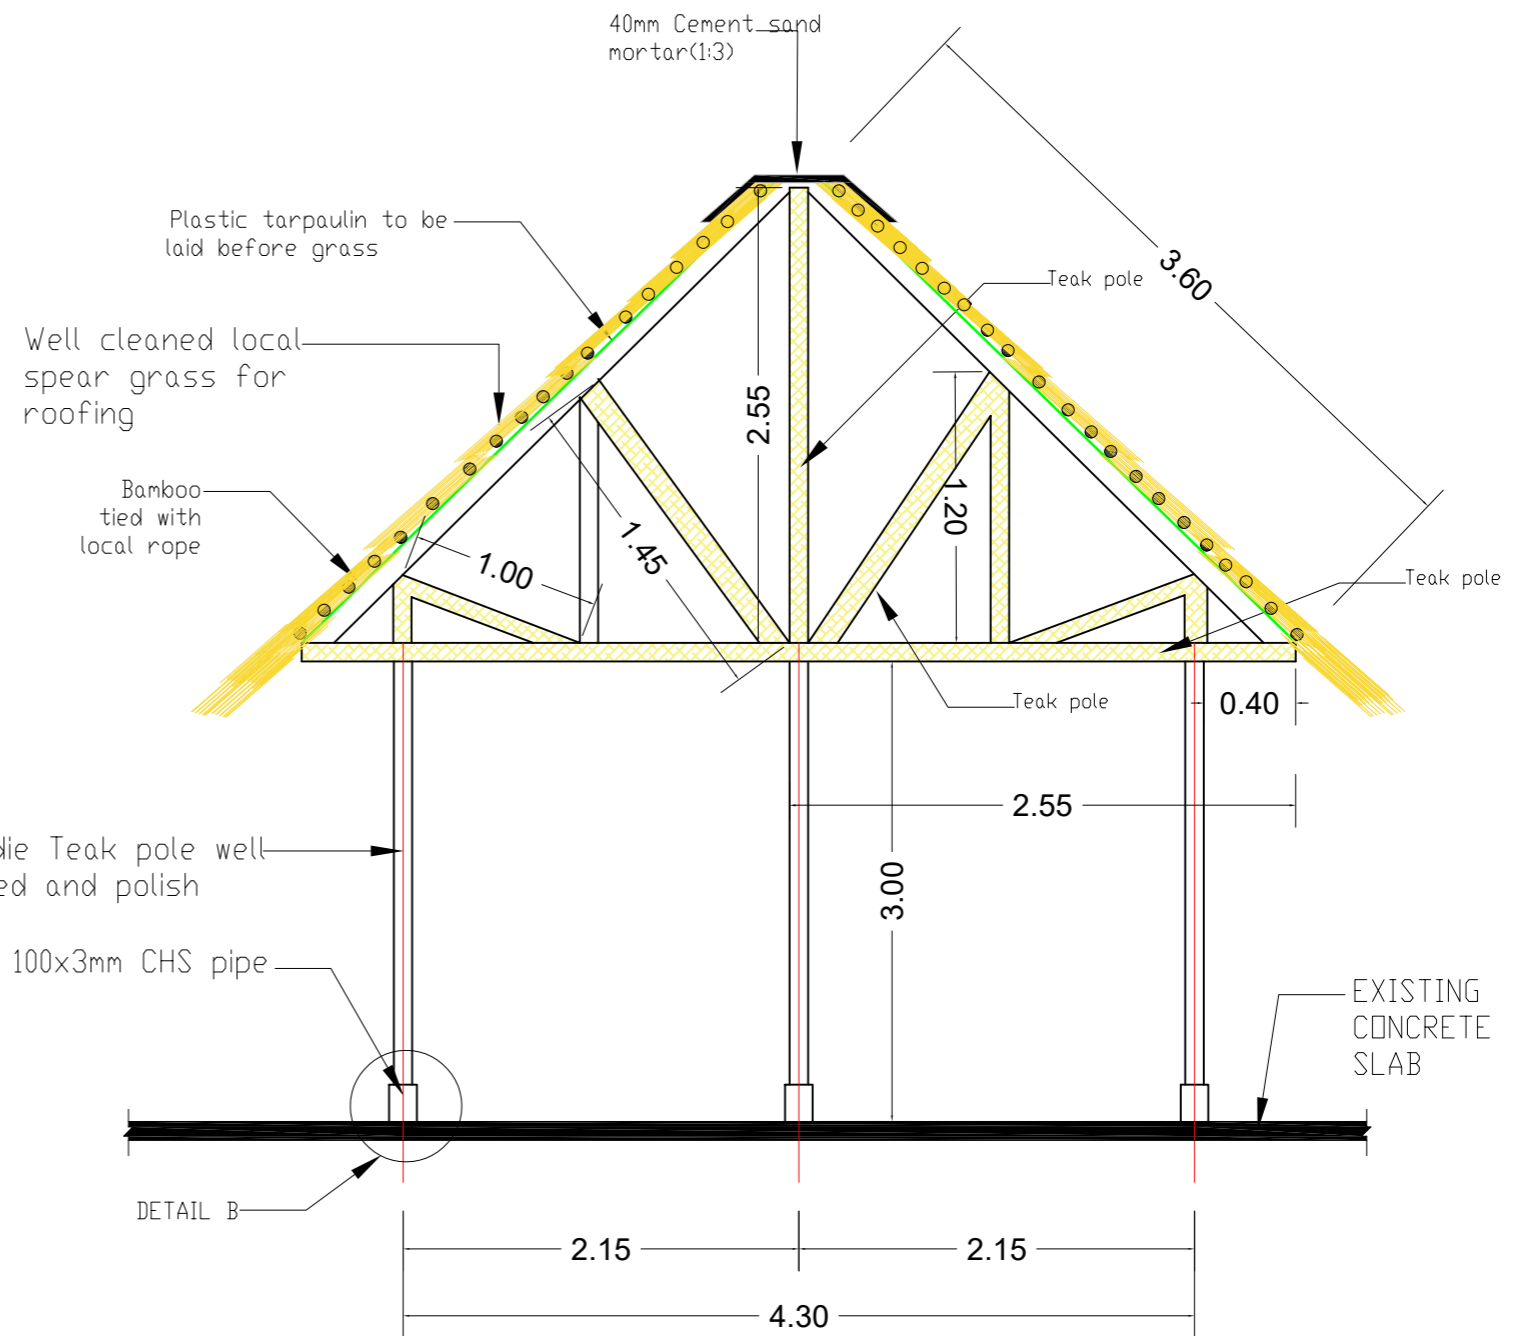

SECTION A-A

Notes :
 - All measurements are in meters unless otherwise noted.

DRAWING NO	REFERENCE DRAWING	REV.	DATE	DESCRIPTION	BY	CHK	APP						
	TO BE ADVISED.	A	26/08/2020	ISSUED FOR REVIEW	Richard Ohiri	FA	BM						

CONSULTANT		LIBERTY ENGINEERING & CONSTRUCTION LIMITED	
JOB TITLE		Samaritan's Purse Engineering Consultancy Services, Juba	
DRAWING TITLE		TUKUL SECTION & DETAIL	
PROJECT NUMBER	2020-01-P0815	SHEET.NO	2