


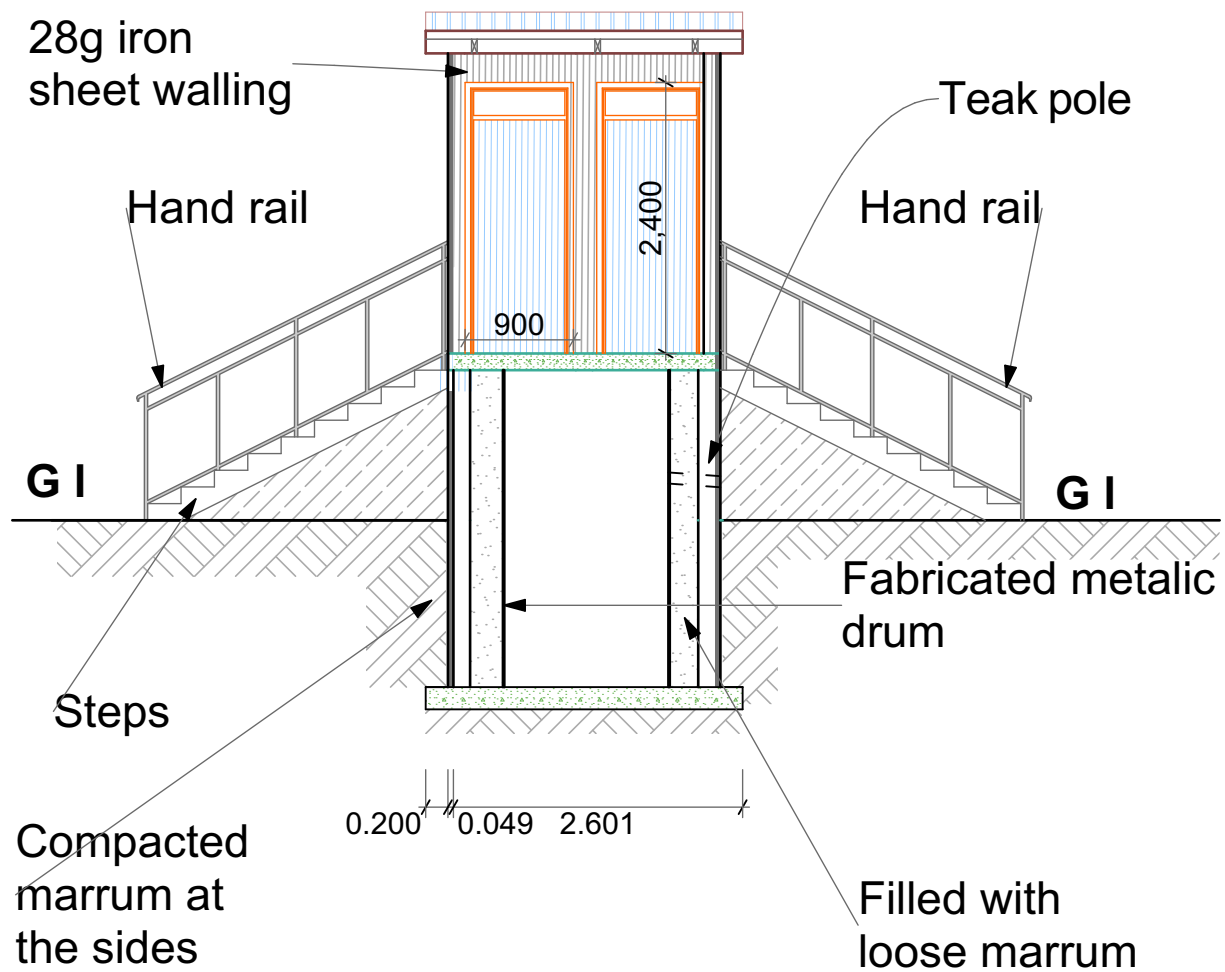

Cross section 2



PROJECT:
JESI-PLUS

DRAWING TITLE:
Cross section 2

SCALE: 29th/04/2025

SCALE: 1:100