



openings covered with mosquito wire

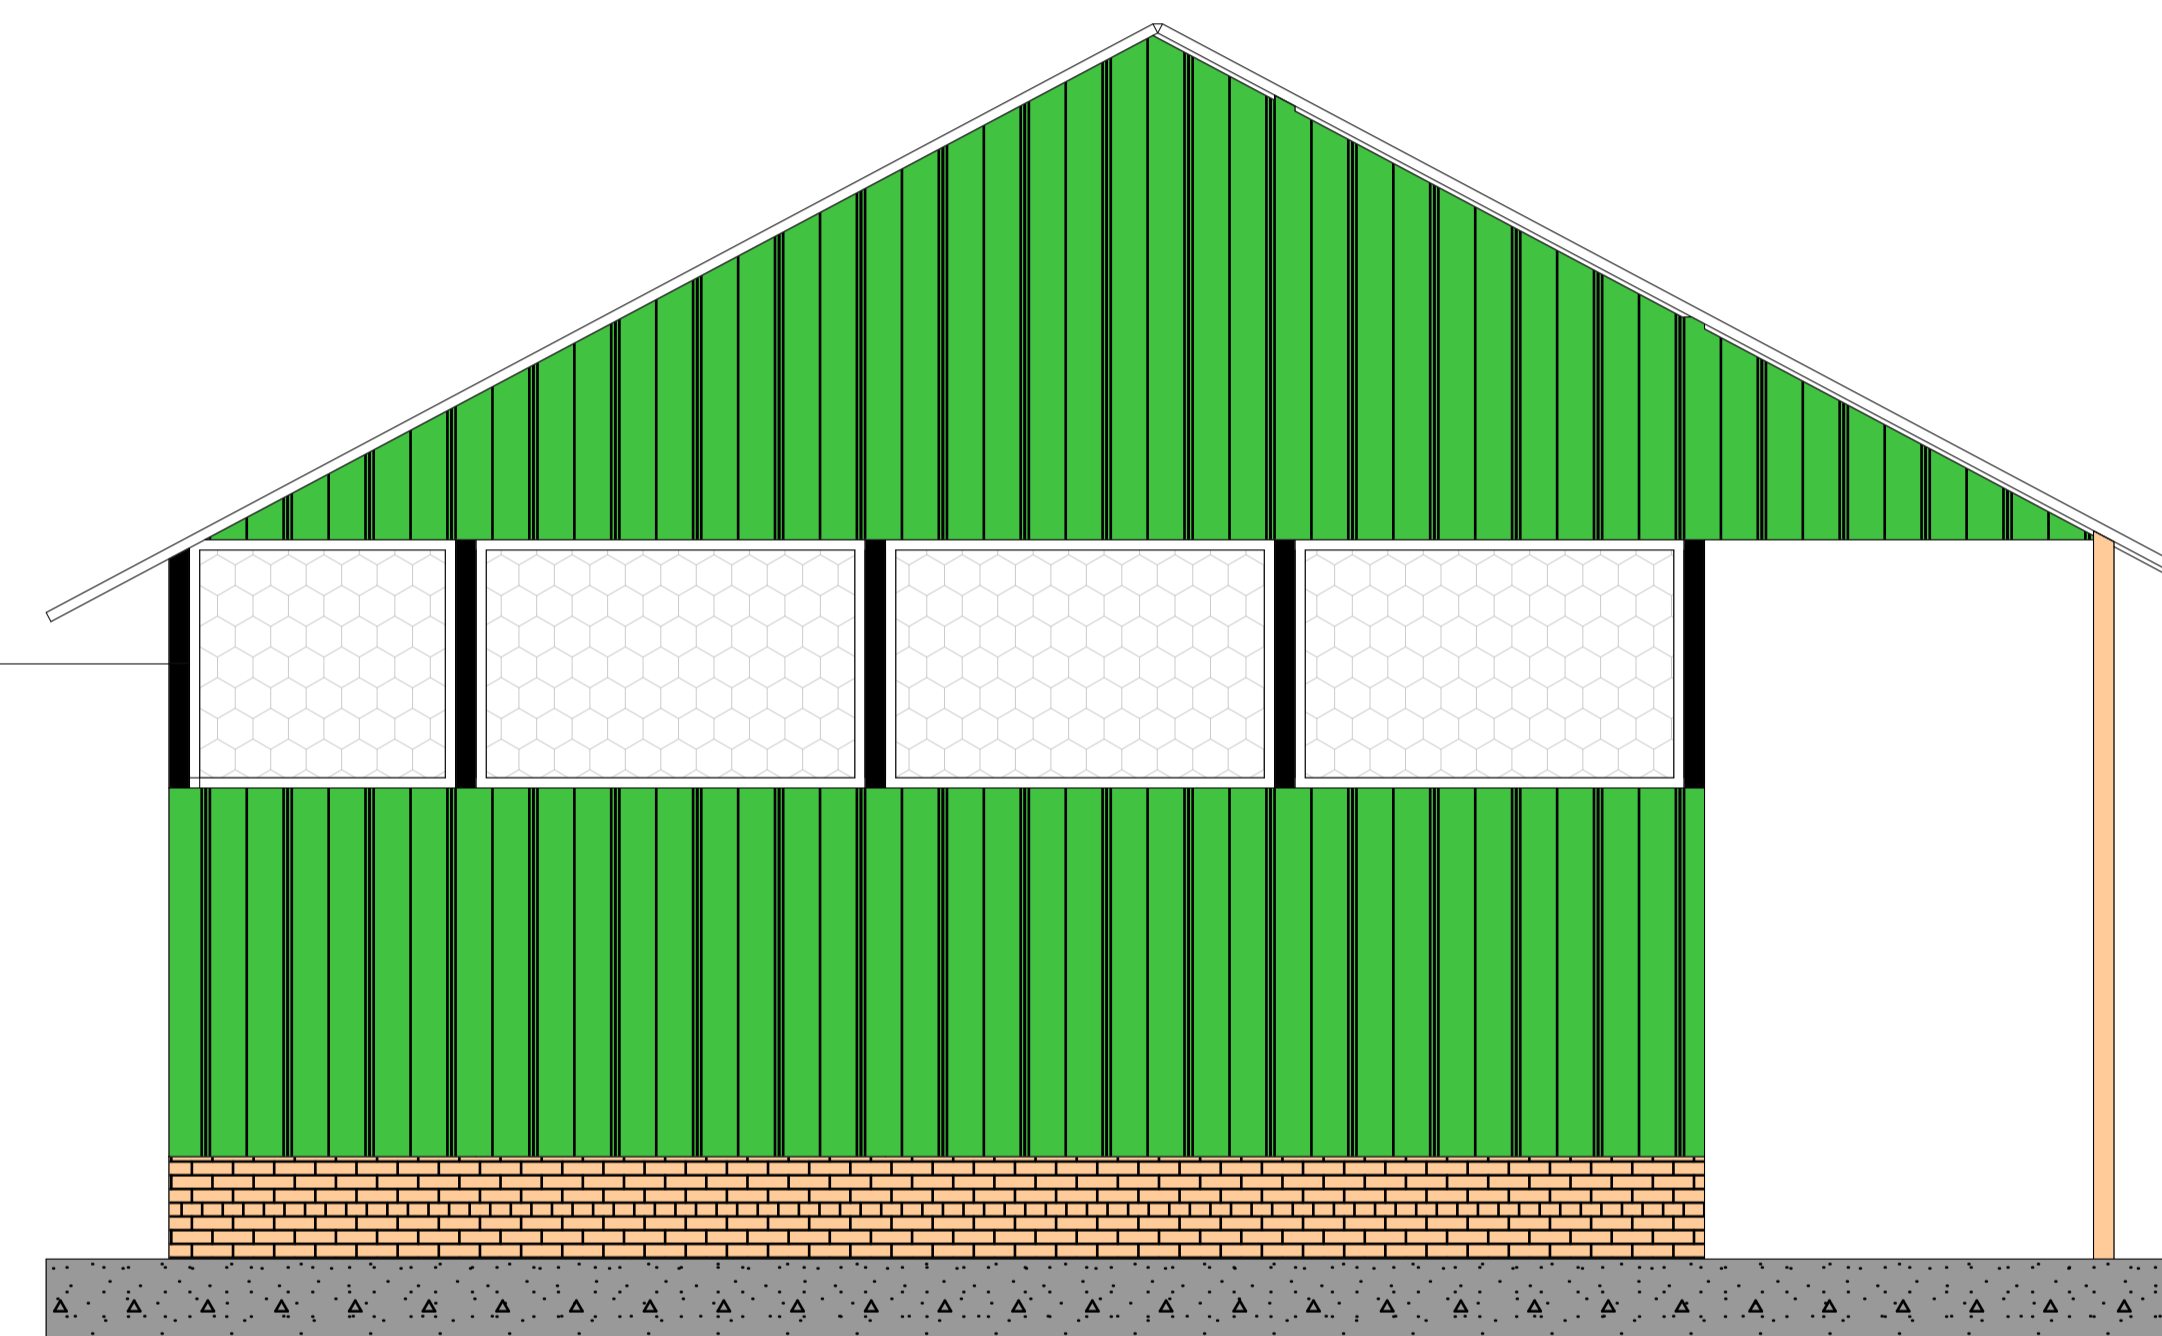

SIDE ELEVATIONS

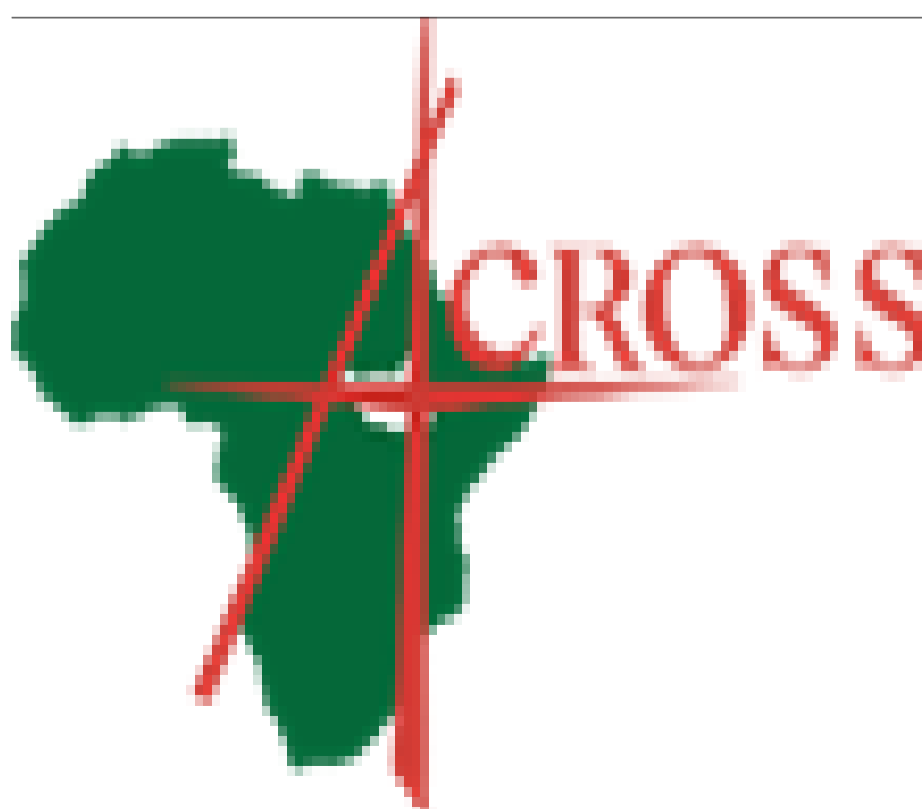

TITLE	PROPOSED CONSTRUCTION OF TLS IN GOROM ARCHITECTURAL DRAWING
DESIGNED BY	ACROSS SOUTH SUDAN
FUNDED BY:	FCA
IMPLEMENTED BY :	ACROSS SOUTH SUDAN

DRAWING	foundation, footing, elevations, sections G.P
DRAWING SCALE	1:1M
CHECKED BY:	DATE:
APPROVED BY:	DATE: