


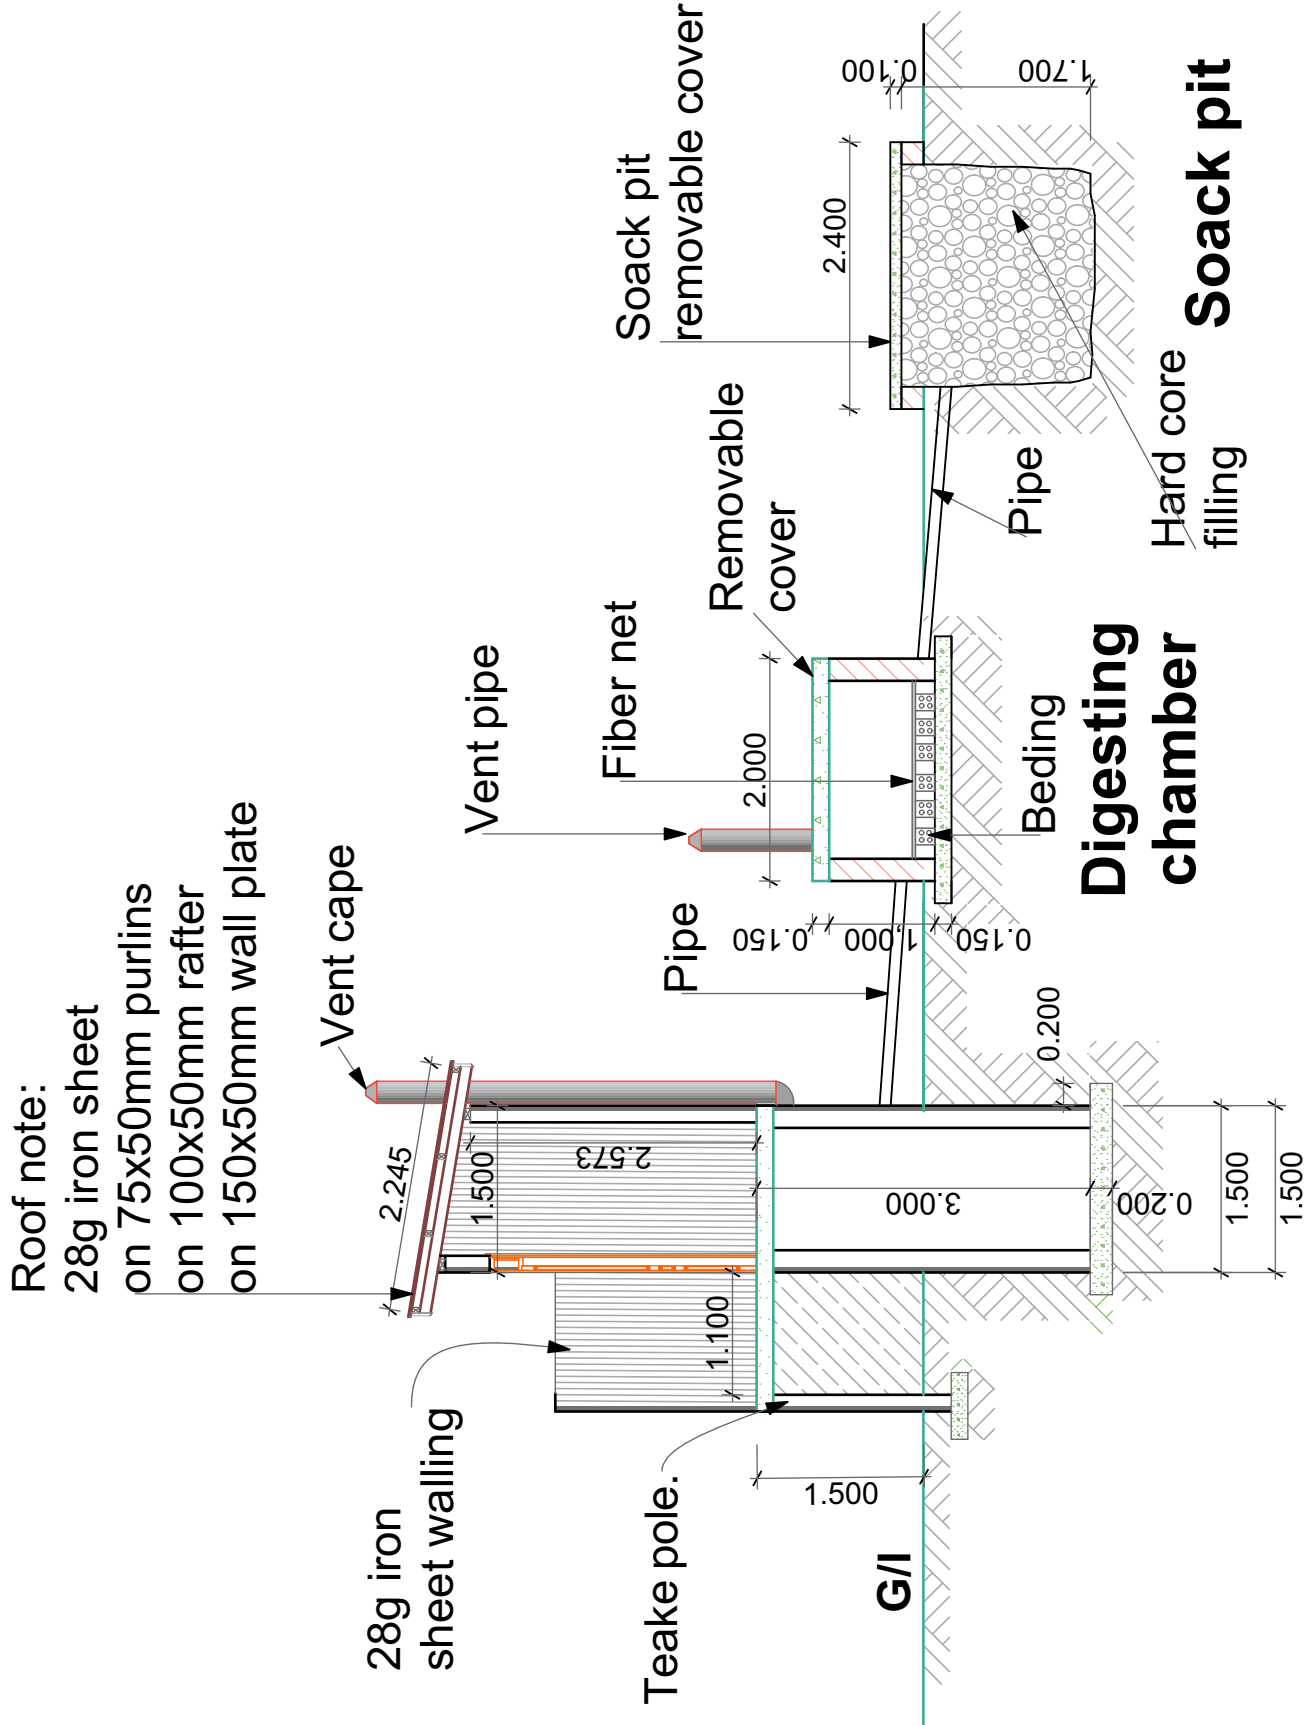

**Longitudinal section 1**



**PROJECT:**  
JESI-PLUS

**DRAWING TITLE:**  
Longitudinal section 1

**SCALE:** 29<sup>th</sup>/04/2025

**SCALE:** 1:100