




Water for South Sudan & Water Institute Compound in Juba

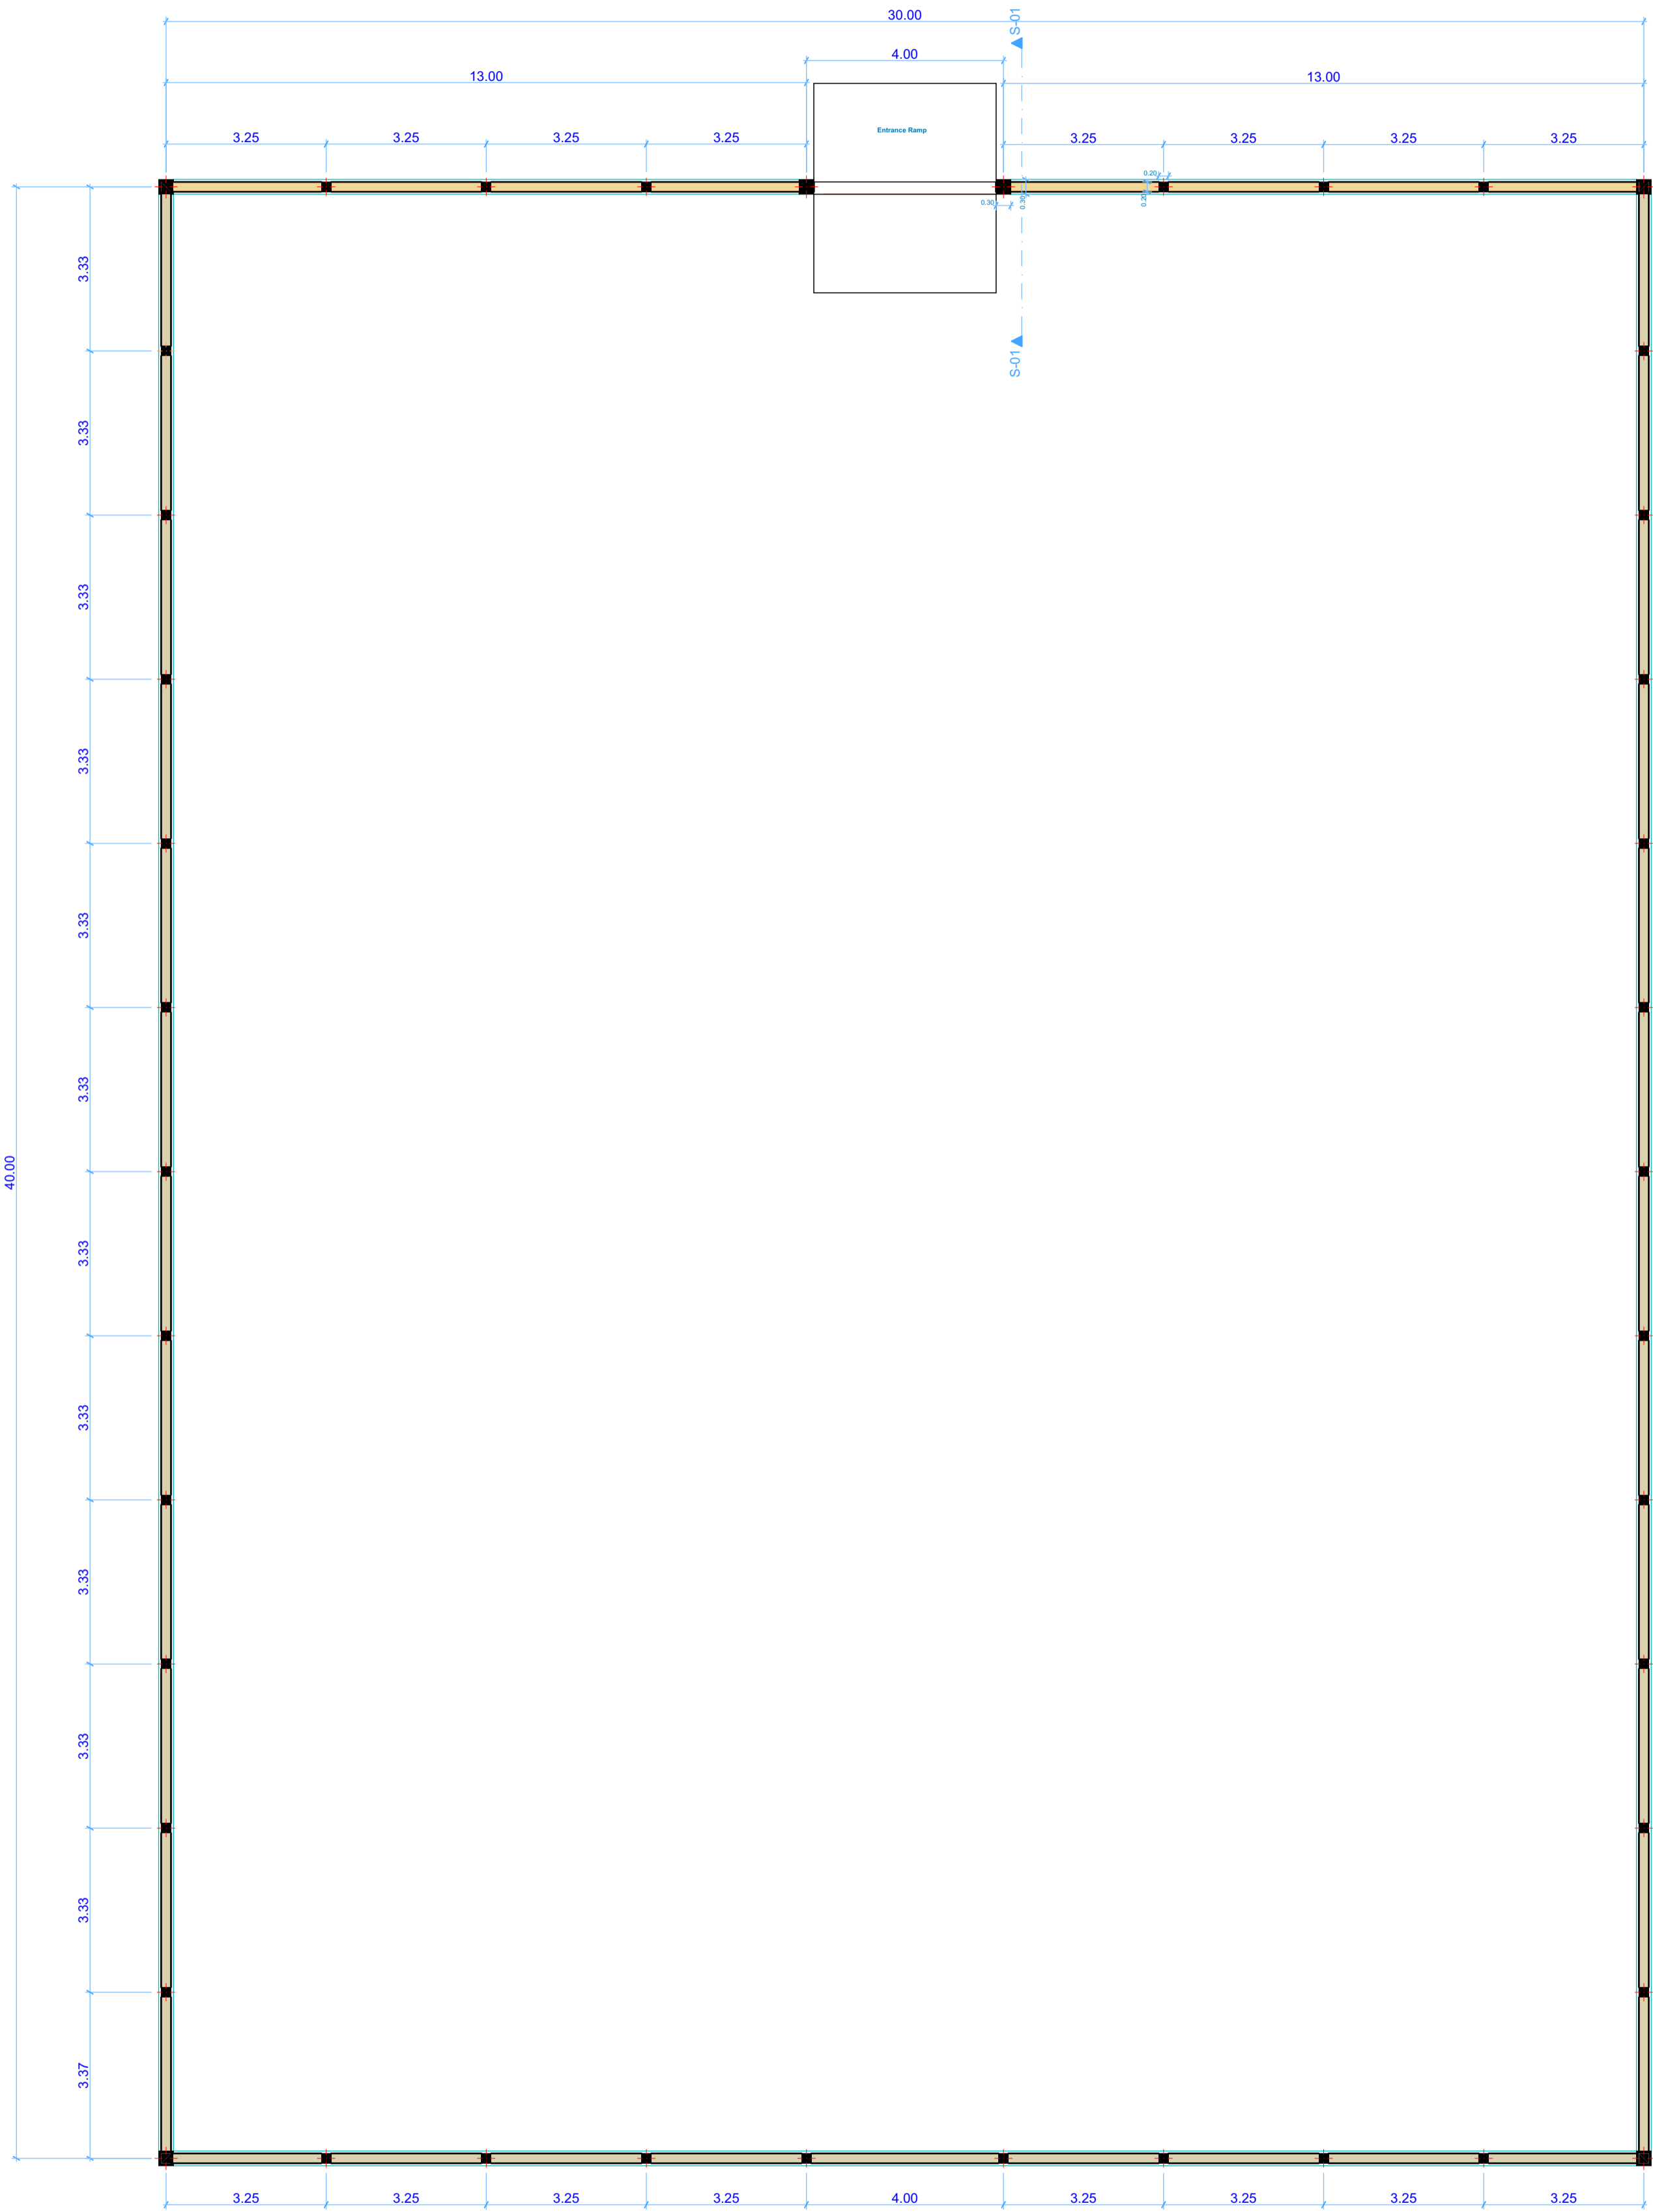


Diameter fence Plan

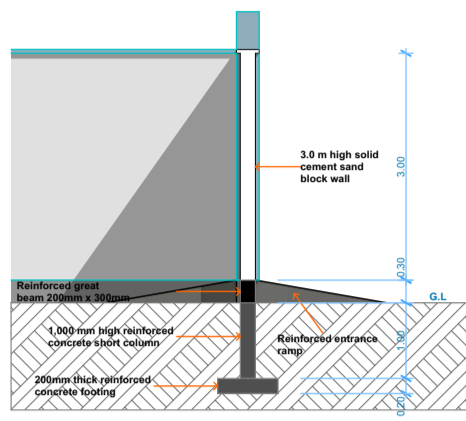

Section A - A

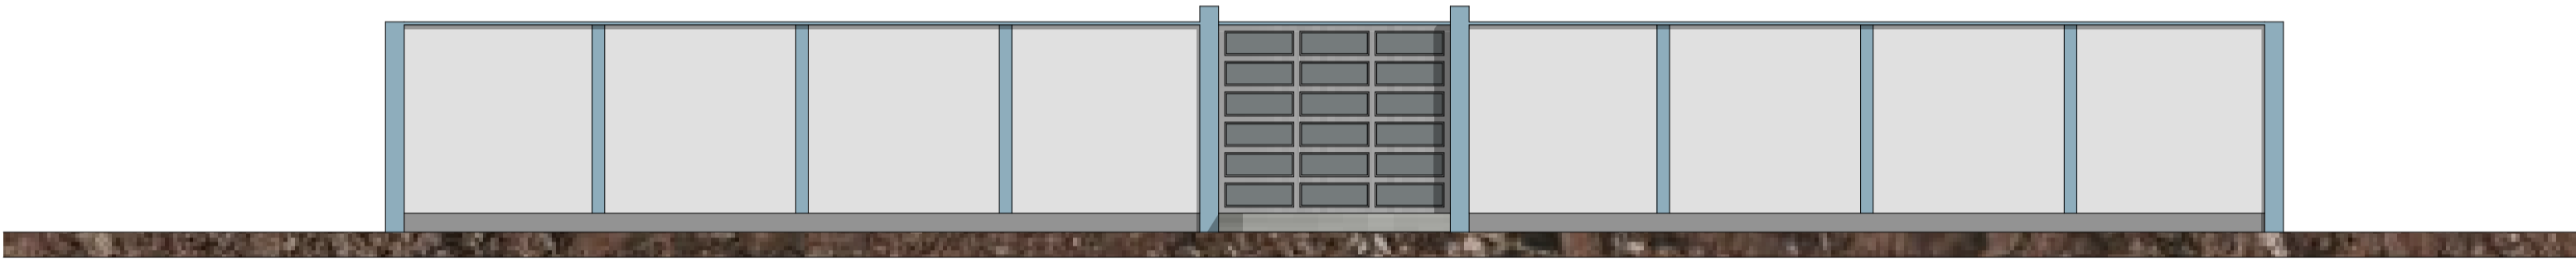

Main elevation (North)

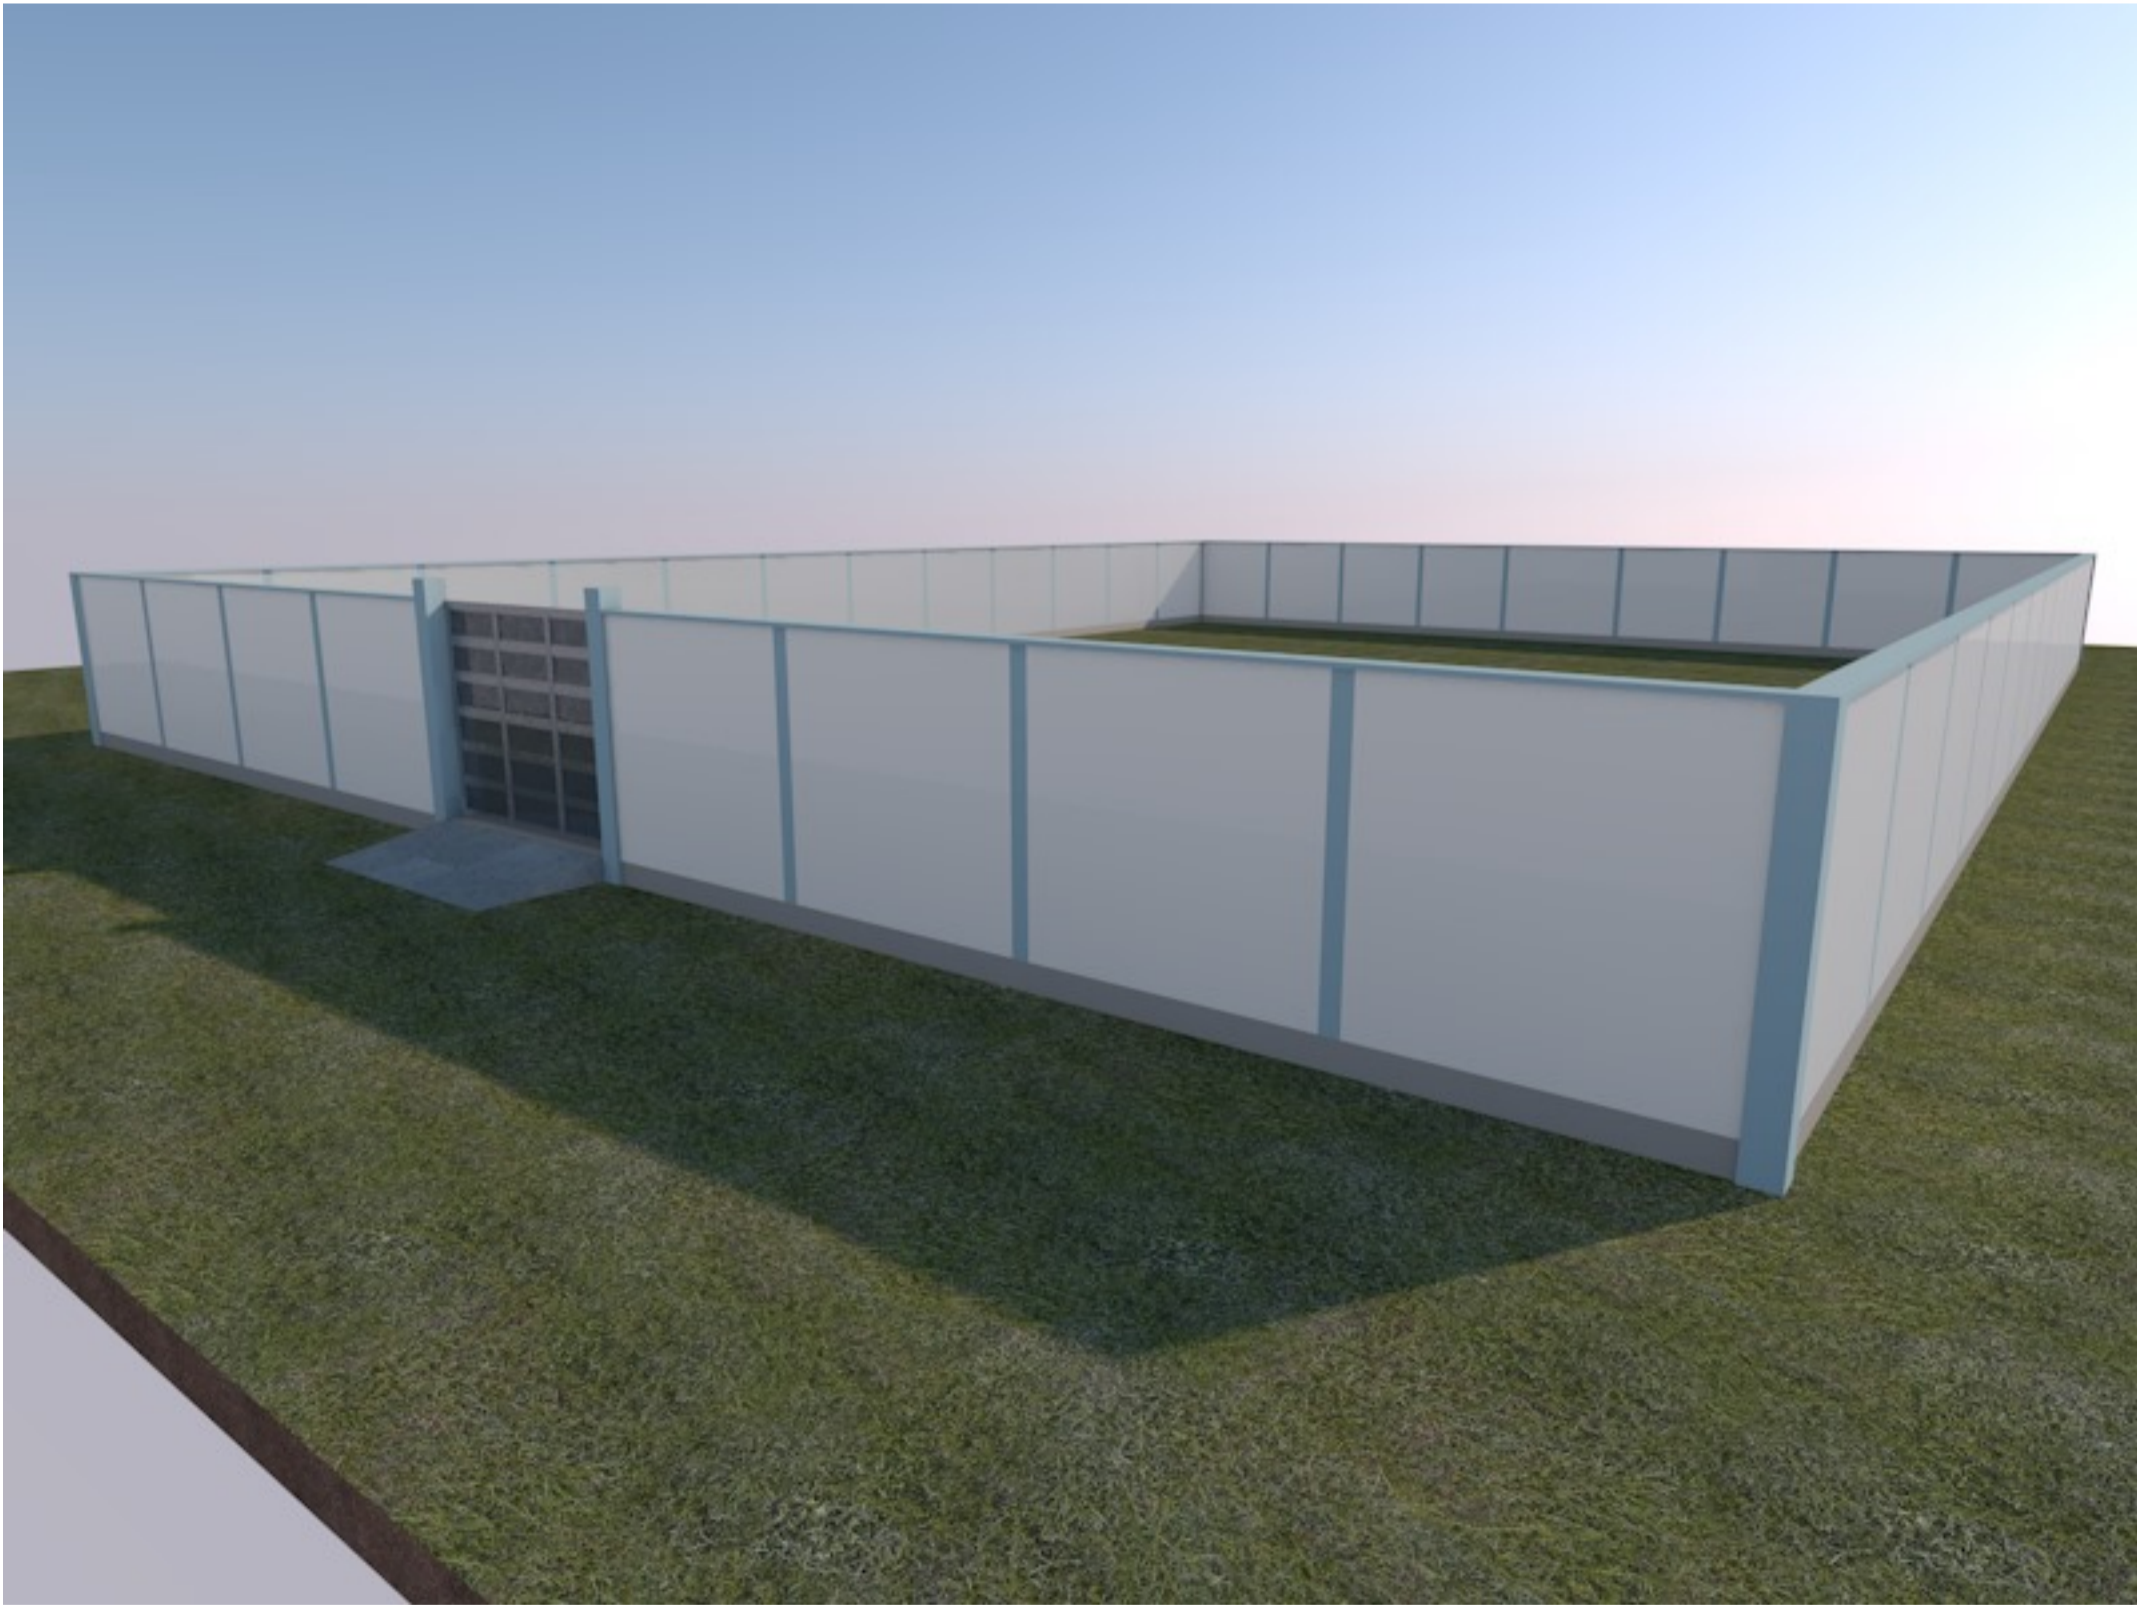

Perspective