

CLASSROOM GROUND PLAN

SUMMARY OF FINISHES

- 1. WALL
- 2. FLOOR

FLOOR


- 1. Concrete slab casted with smooth finish
- 2. 1:3 cement and sand mix ratio screed

WALL


A- Lime plastered finish internally with silk vinyl Emulsion Paint and tyrolene finish for external wall

B = 200MM SOLID BRICK WORKS IN 1:4 MORTAR MIX

Classroom with renovation works

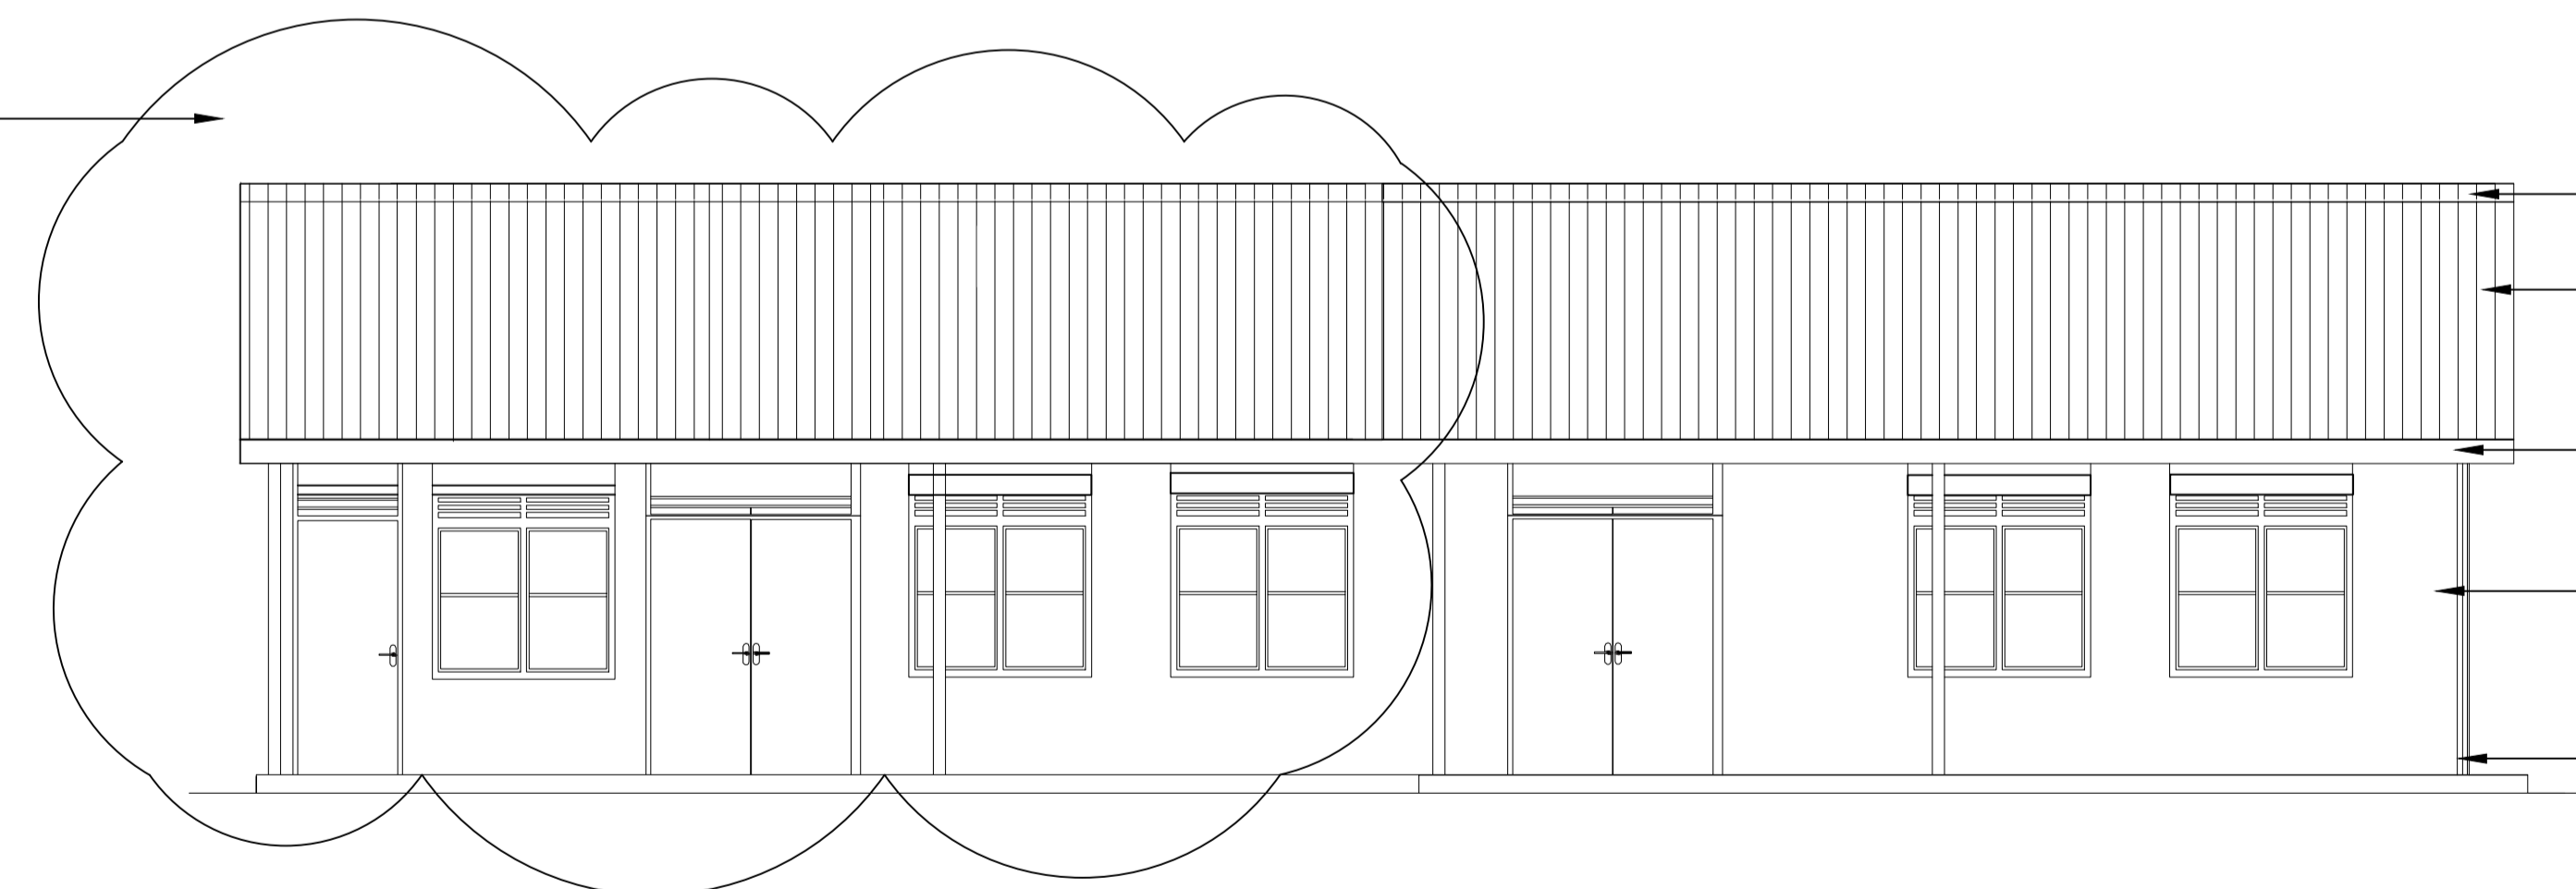

CLASSROOM ELEVATION 1

Revisions				Drawn By: Opiku Tonny	Location of implementation Mundri west County, Episcopal Church Compound, Western equatorial	Date: 21/10/2024	Project Title Strengthening Technical and Vocational Education and Training (TVET) project in South Sudan	Drawing Title Renovation of Mundri Vocational centre In Mundri West- of Western Equatorial State, South Sudan	Project No:	
No	Descriptions	No	Date						Drawing No	Revision
				Checked By: Okello Dominic		scale: 1:100			01	