
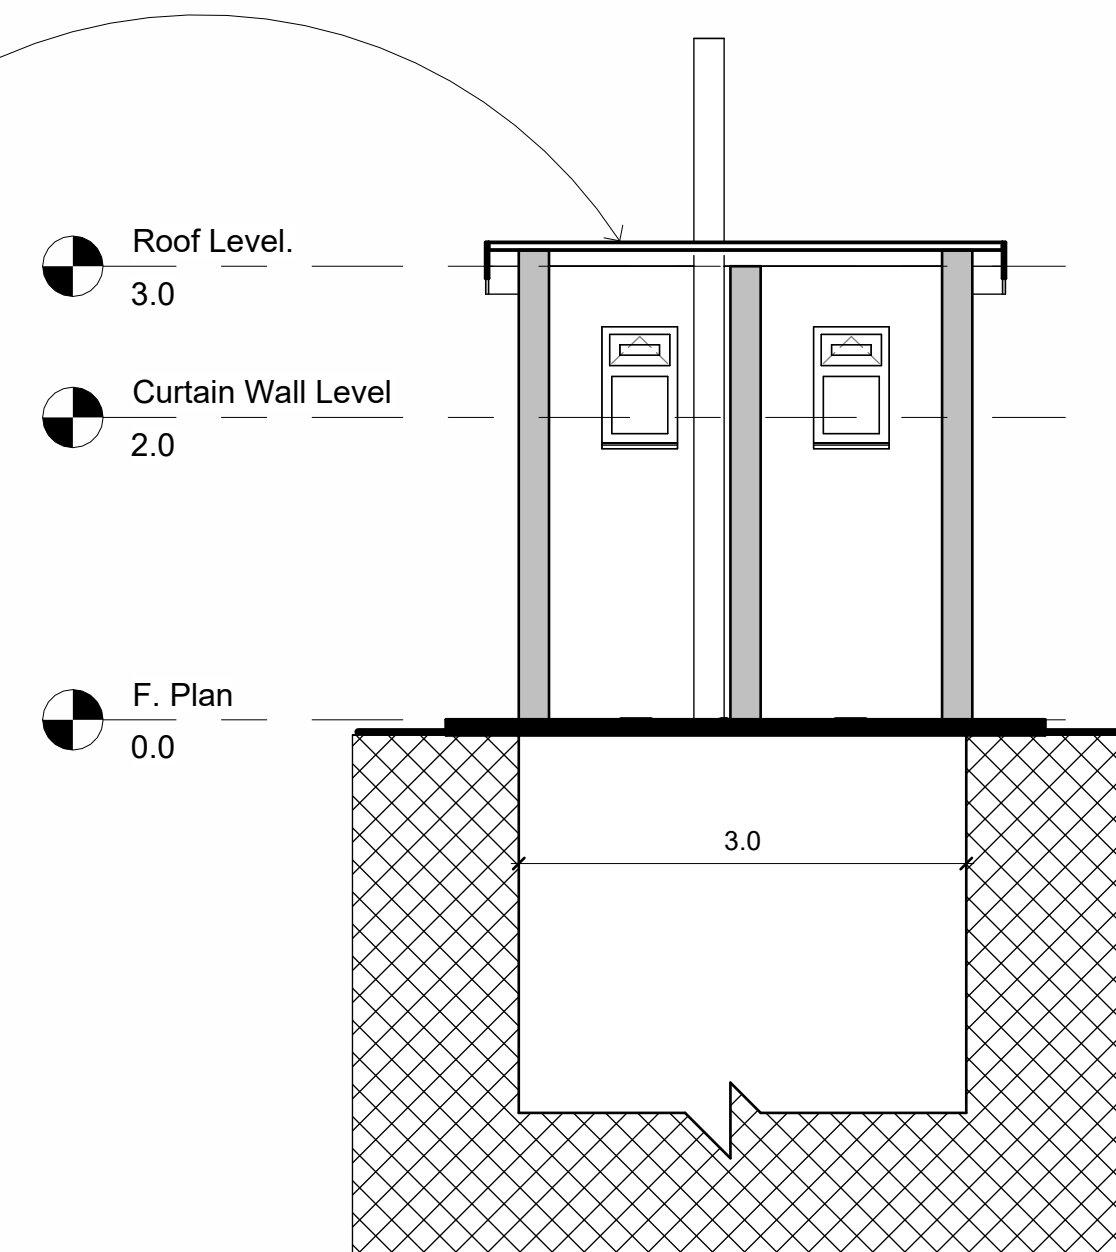


**6 Section 1**  
1 : 50

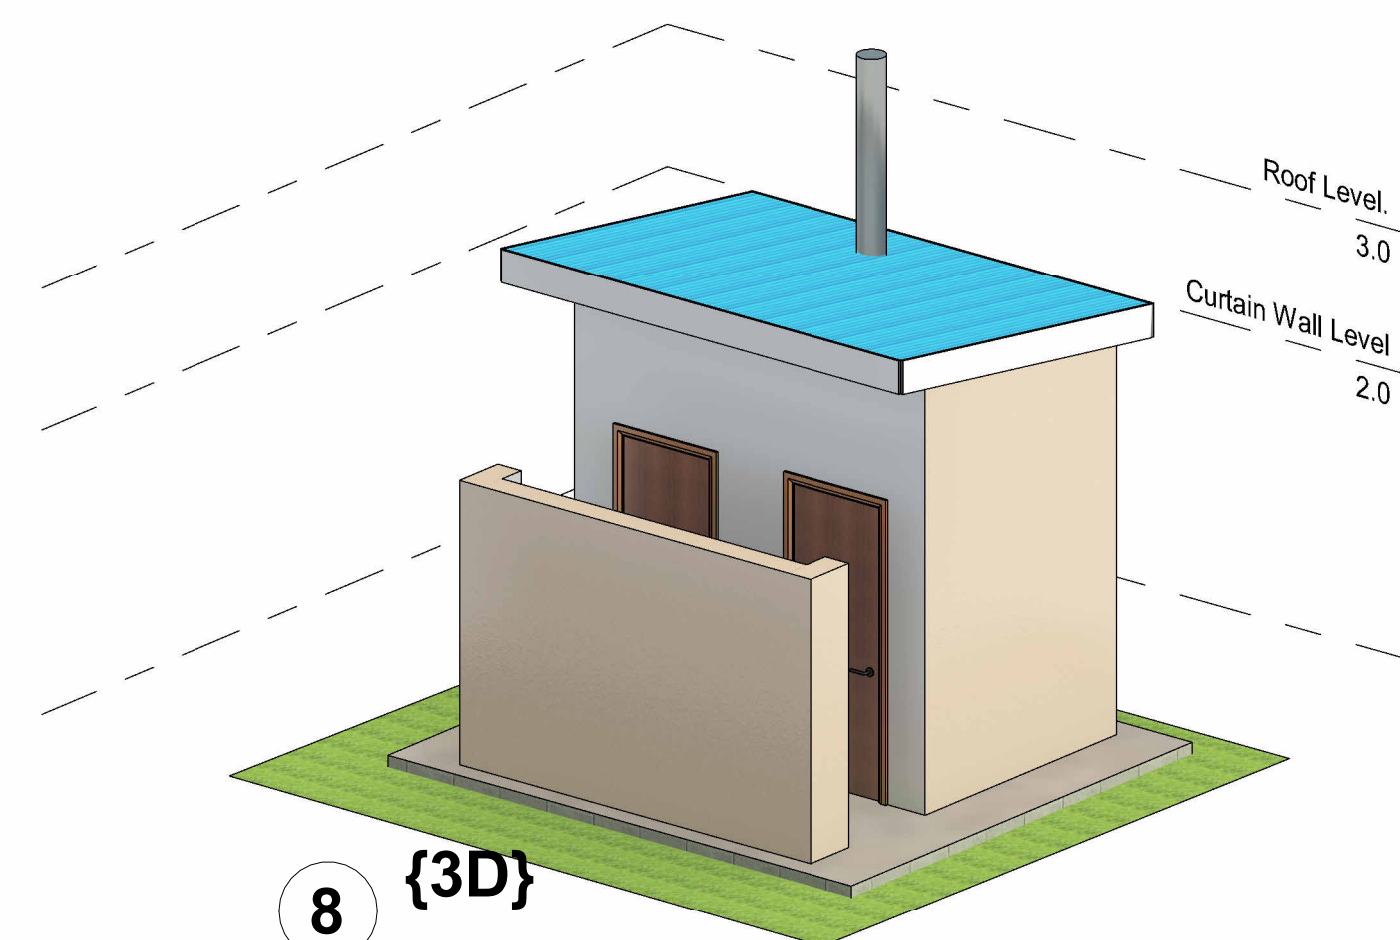

**SLAB NOTES.**  
25mm thick cement sand screed mix  
100mm thick plain insitu concrete slab

[illegible]

Project number	01
Date	22nd, April 2025
Drawn by	
Checked by	
A102	
Scale	As indicated