


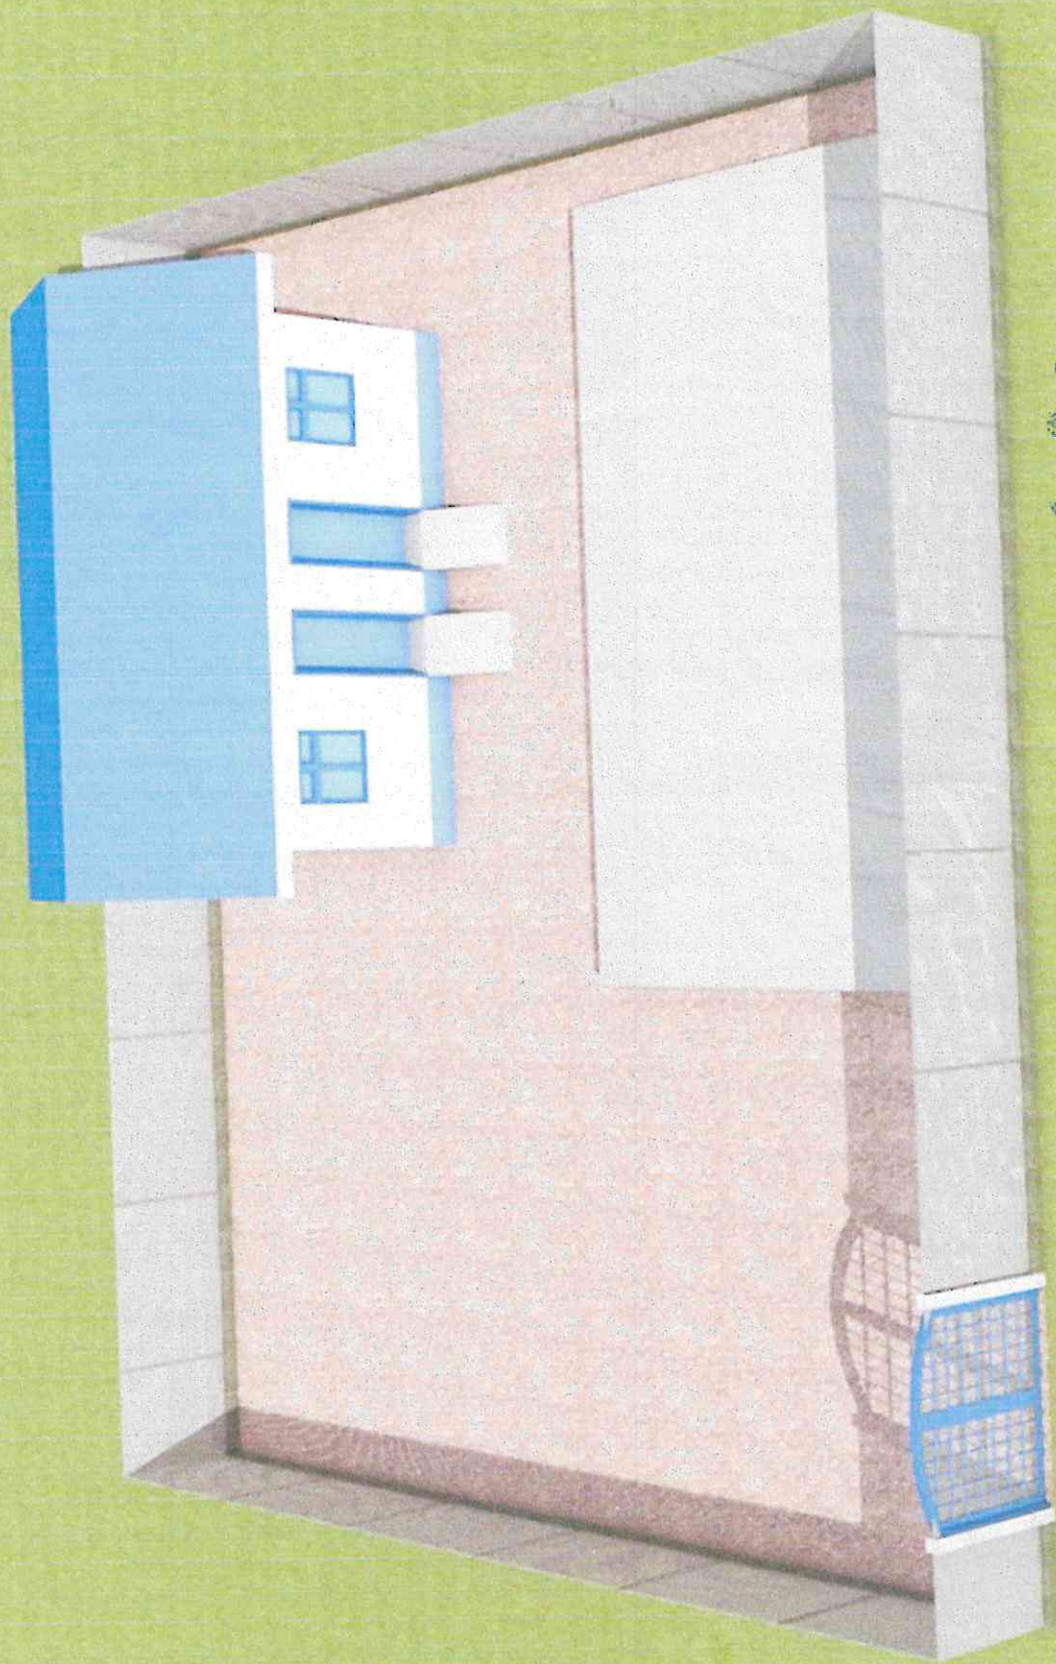


ZOA & Dorcas
South Sudan





ZOA  Dorcas
South Sudan

ZOAC Dorcas
South Sudan

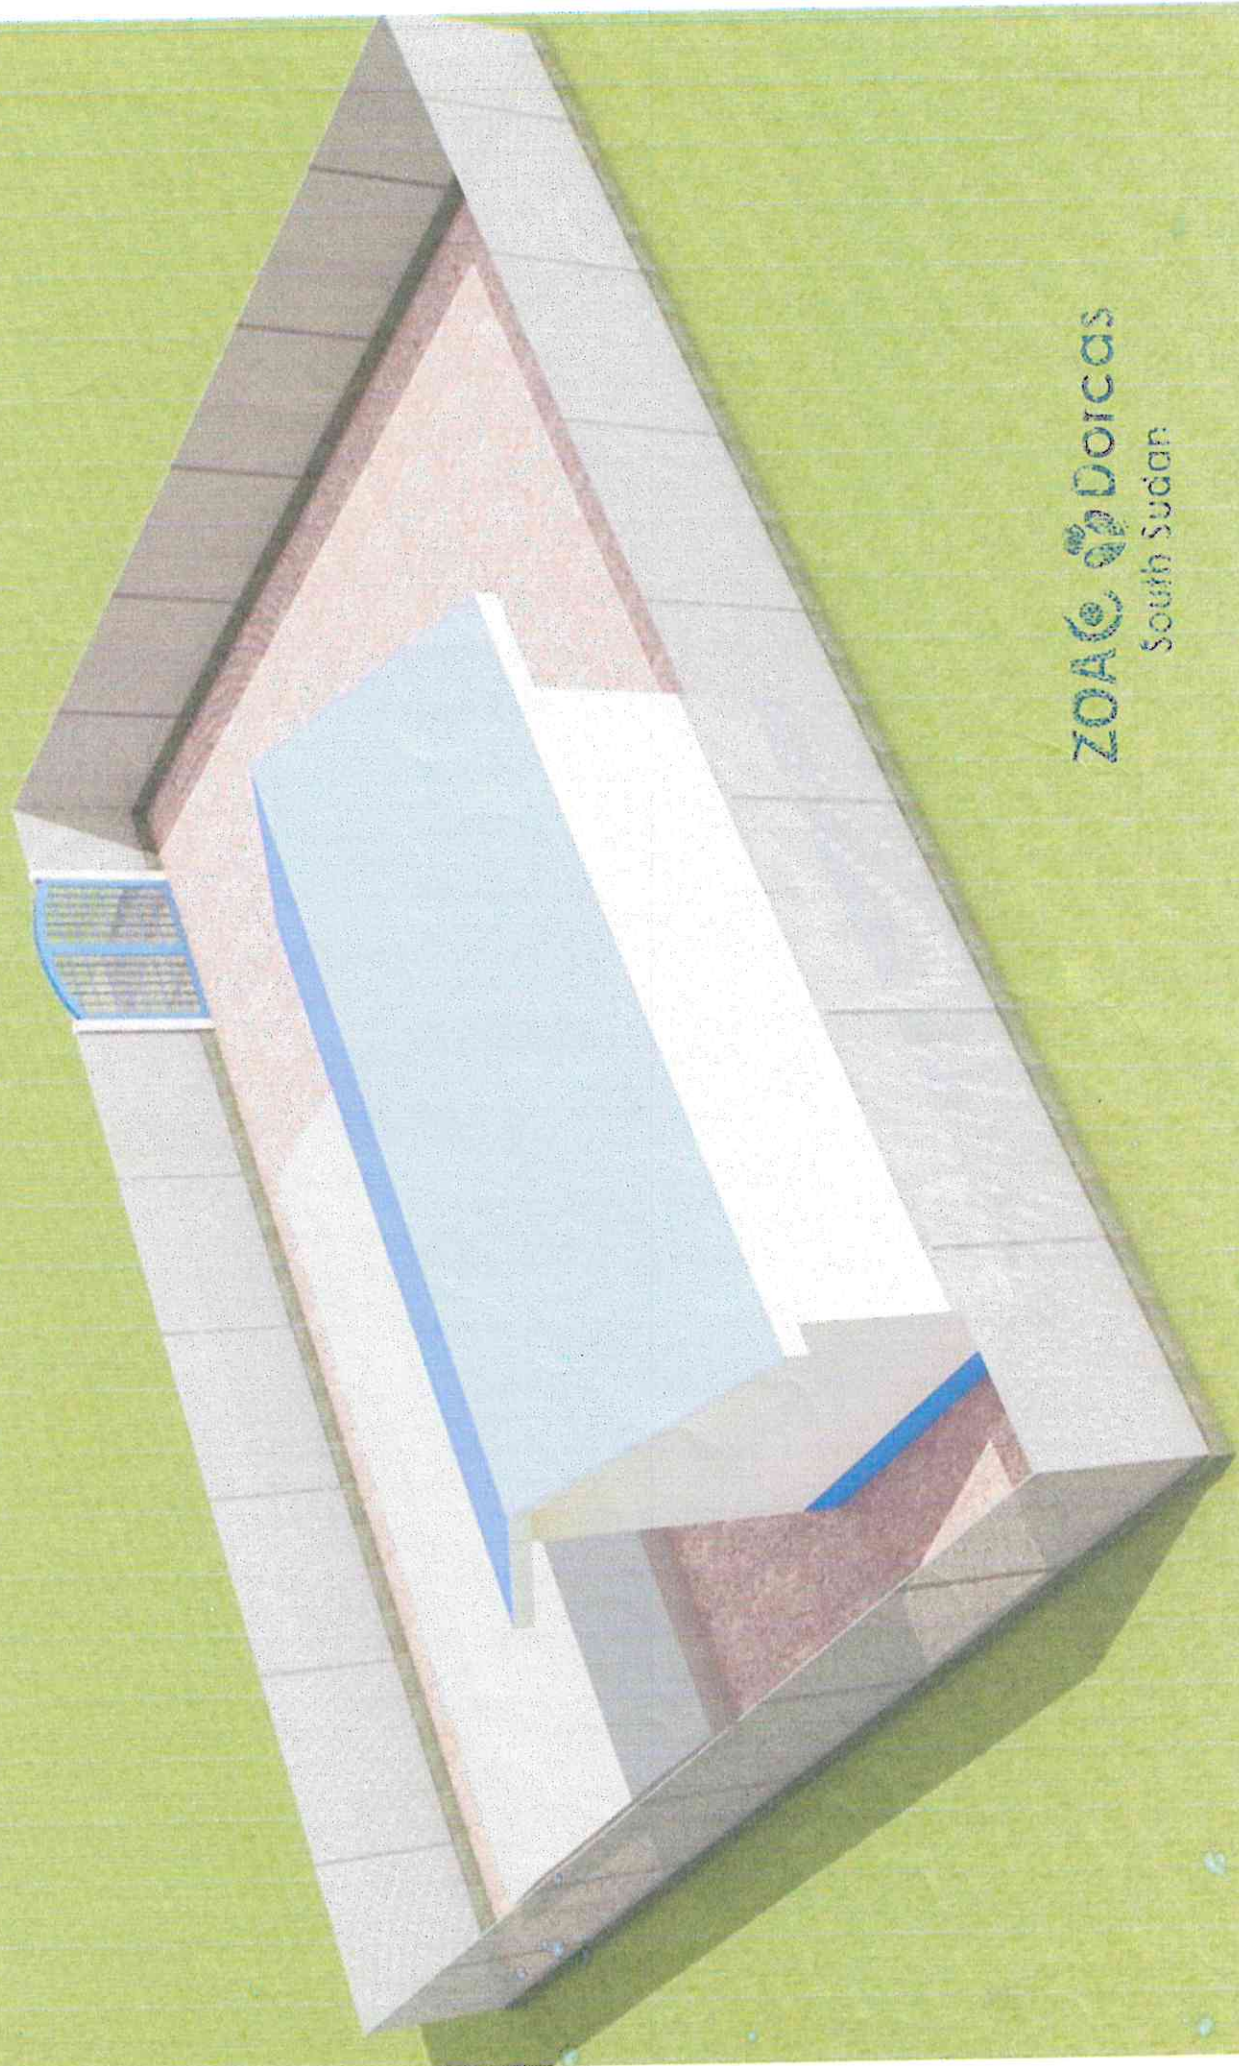

ZOAC & Dorc
South Sudan

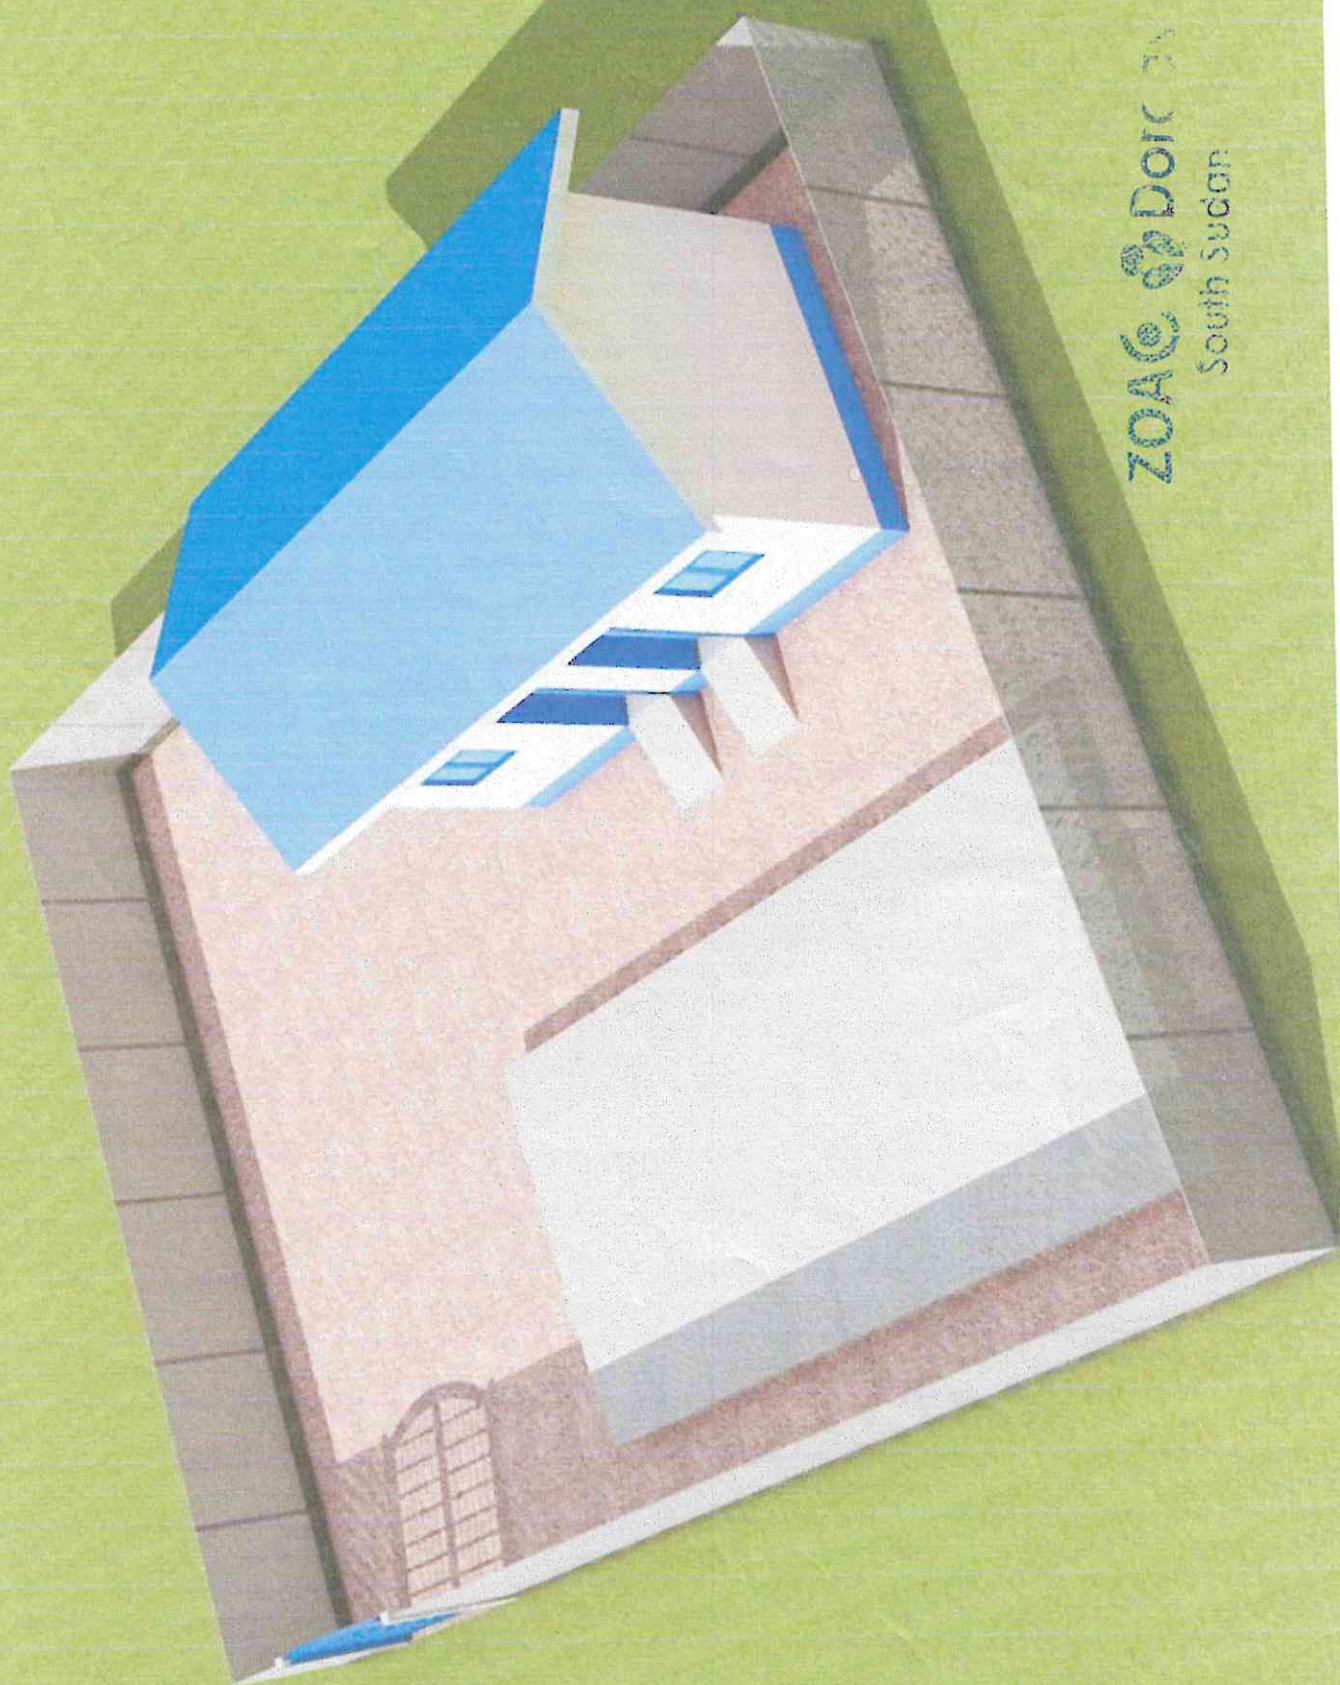

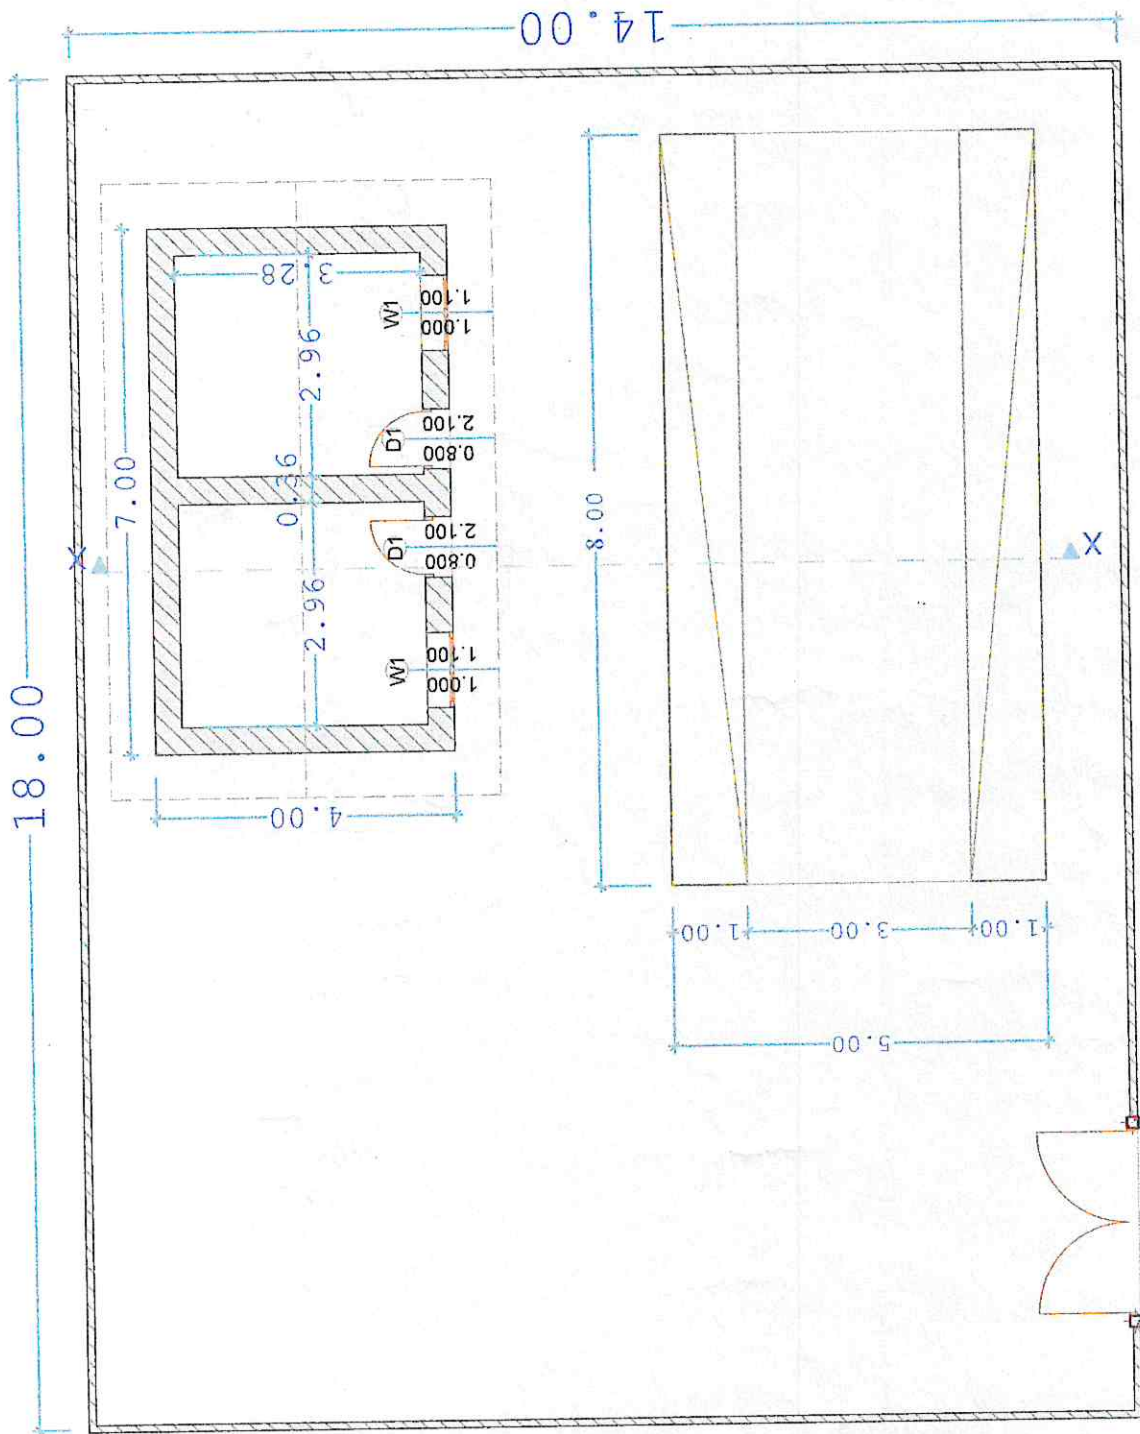

PROPOSED stores, Drying plate form and chainlink fence
ZOAC Dorcas
 South Sudan

Client's name.


Drawn by **K. ANDREW** Date

Checked by:
 Asonze TOM


Signature

ROOF CONSTRUCTION

Roof pitch 25,
Gauge 28 prepainted iron sheets on,
50x100mm timber purlins on,
50x150mm timber principle rafters on,
50x100mm timber ties and struts on,
50x150mm timber tie beams on,
75x100mm timber wall plate,
250x20mm timber fascia boards.

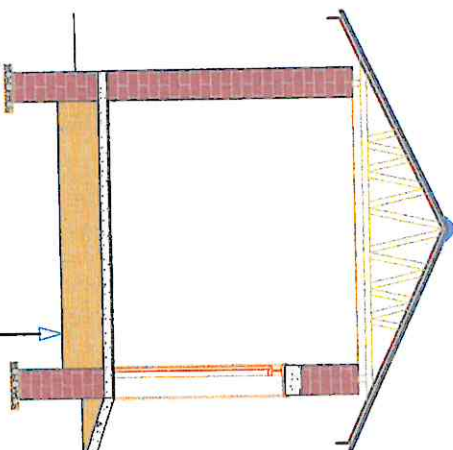

Well casted plate form

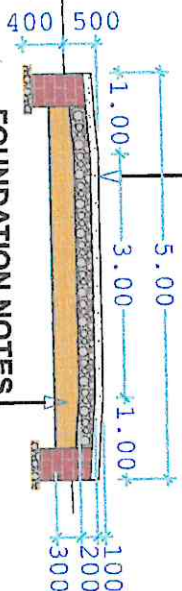

FOUNDATION NOTES

25mm cmt.snd.scrd floor finish on
100mm thick conc.floor slab on
400mm thick well compacted murram
400mm plinth walls compacted maid stones
Strip foundations to structural engineer's details
Depth of foundation to be determined on site.

SECTION X-X.

FOUNDATION NOTES

25mm cmt.snd.scrd floor finish on
100mm thick conc.floor slab on
150mm well compacted maid stones on
300mm thick well compacted murram on
400mm walls on
100mm compacted maid stone
foundation base
500mm Depth of foundation .

SECTION X-X.

SECTION FOR STORE AND PLATE FORM

ZOGA Dorcas

South Sudan

Client's name.


Drawn by Date

K.ANDREW

Checked by:

Asonze TOM

Signature

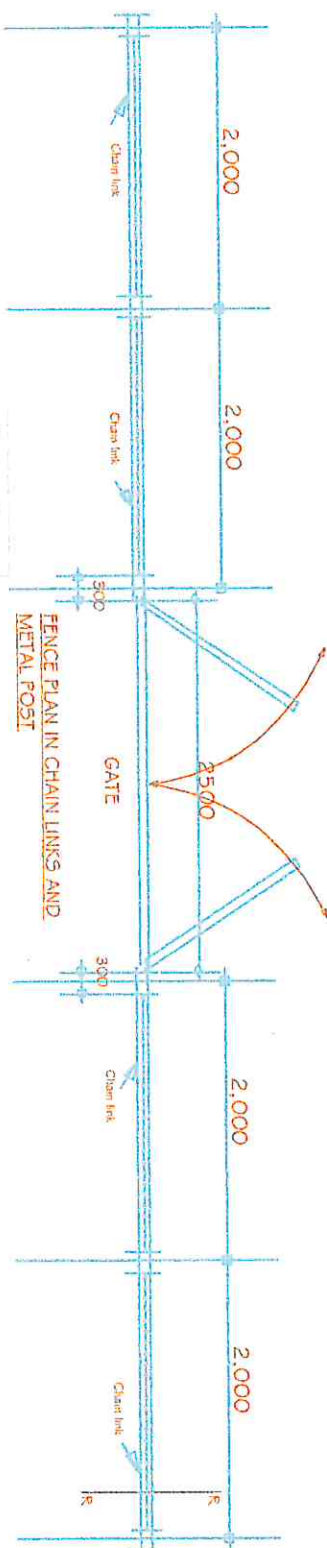

18x14 meters To be build

South sugar:

Client's name,

Drawn by *Date*

K. ANDREW

Checked by:

Asouze TOM

Heimann