


ROOF DETAIL

G28 ridge boards & pre-coated, prepainted & colored roof cover sheets on, 50x75mm purlins on , 50x100mm trush rafters, on 50x100mm ties & struts, 50x150mm tie beams. 75x100mm wall plates, 225x20mm fascia boards.

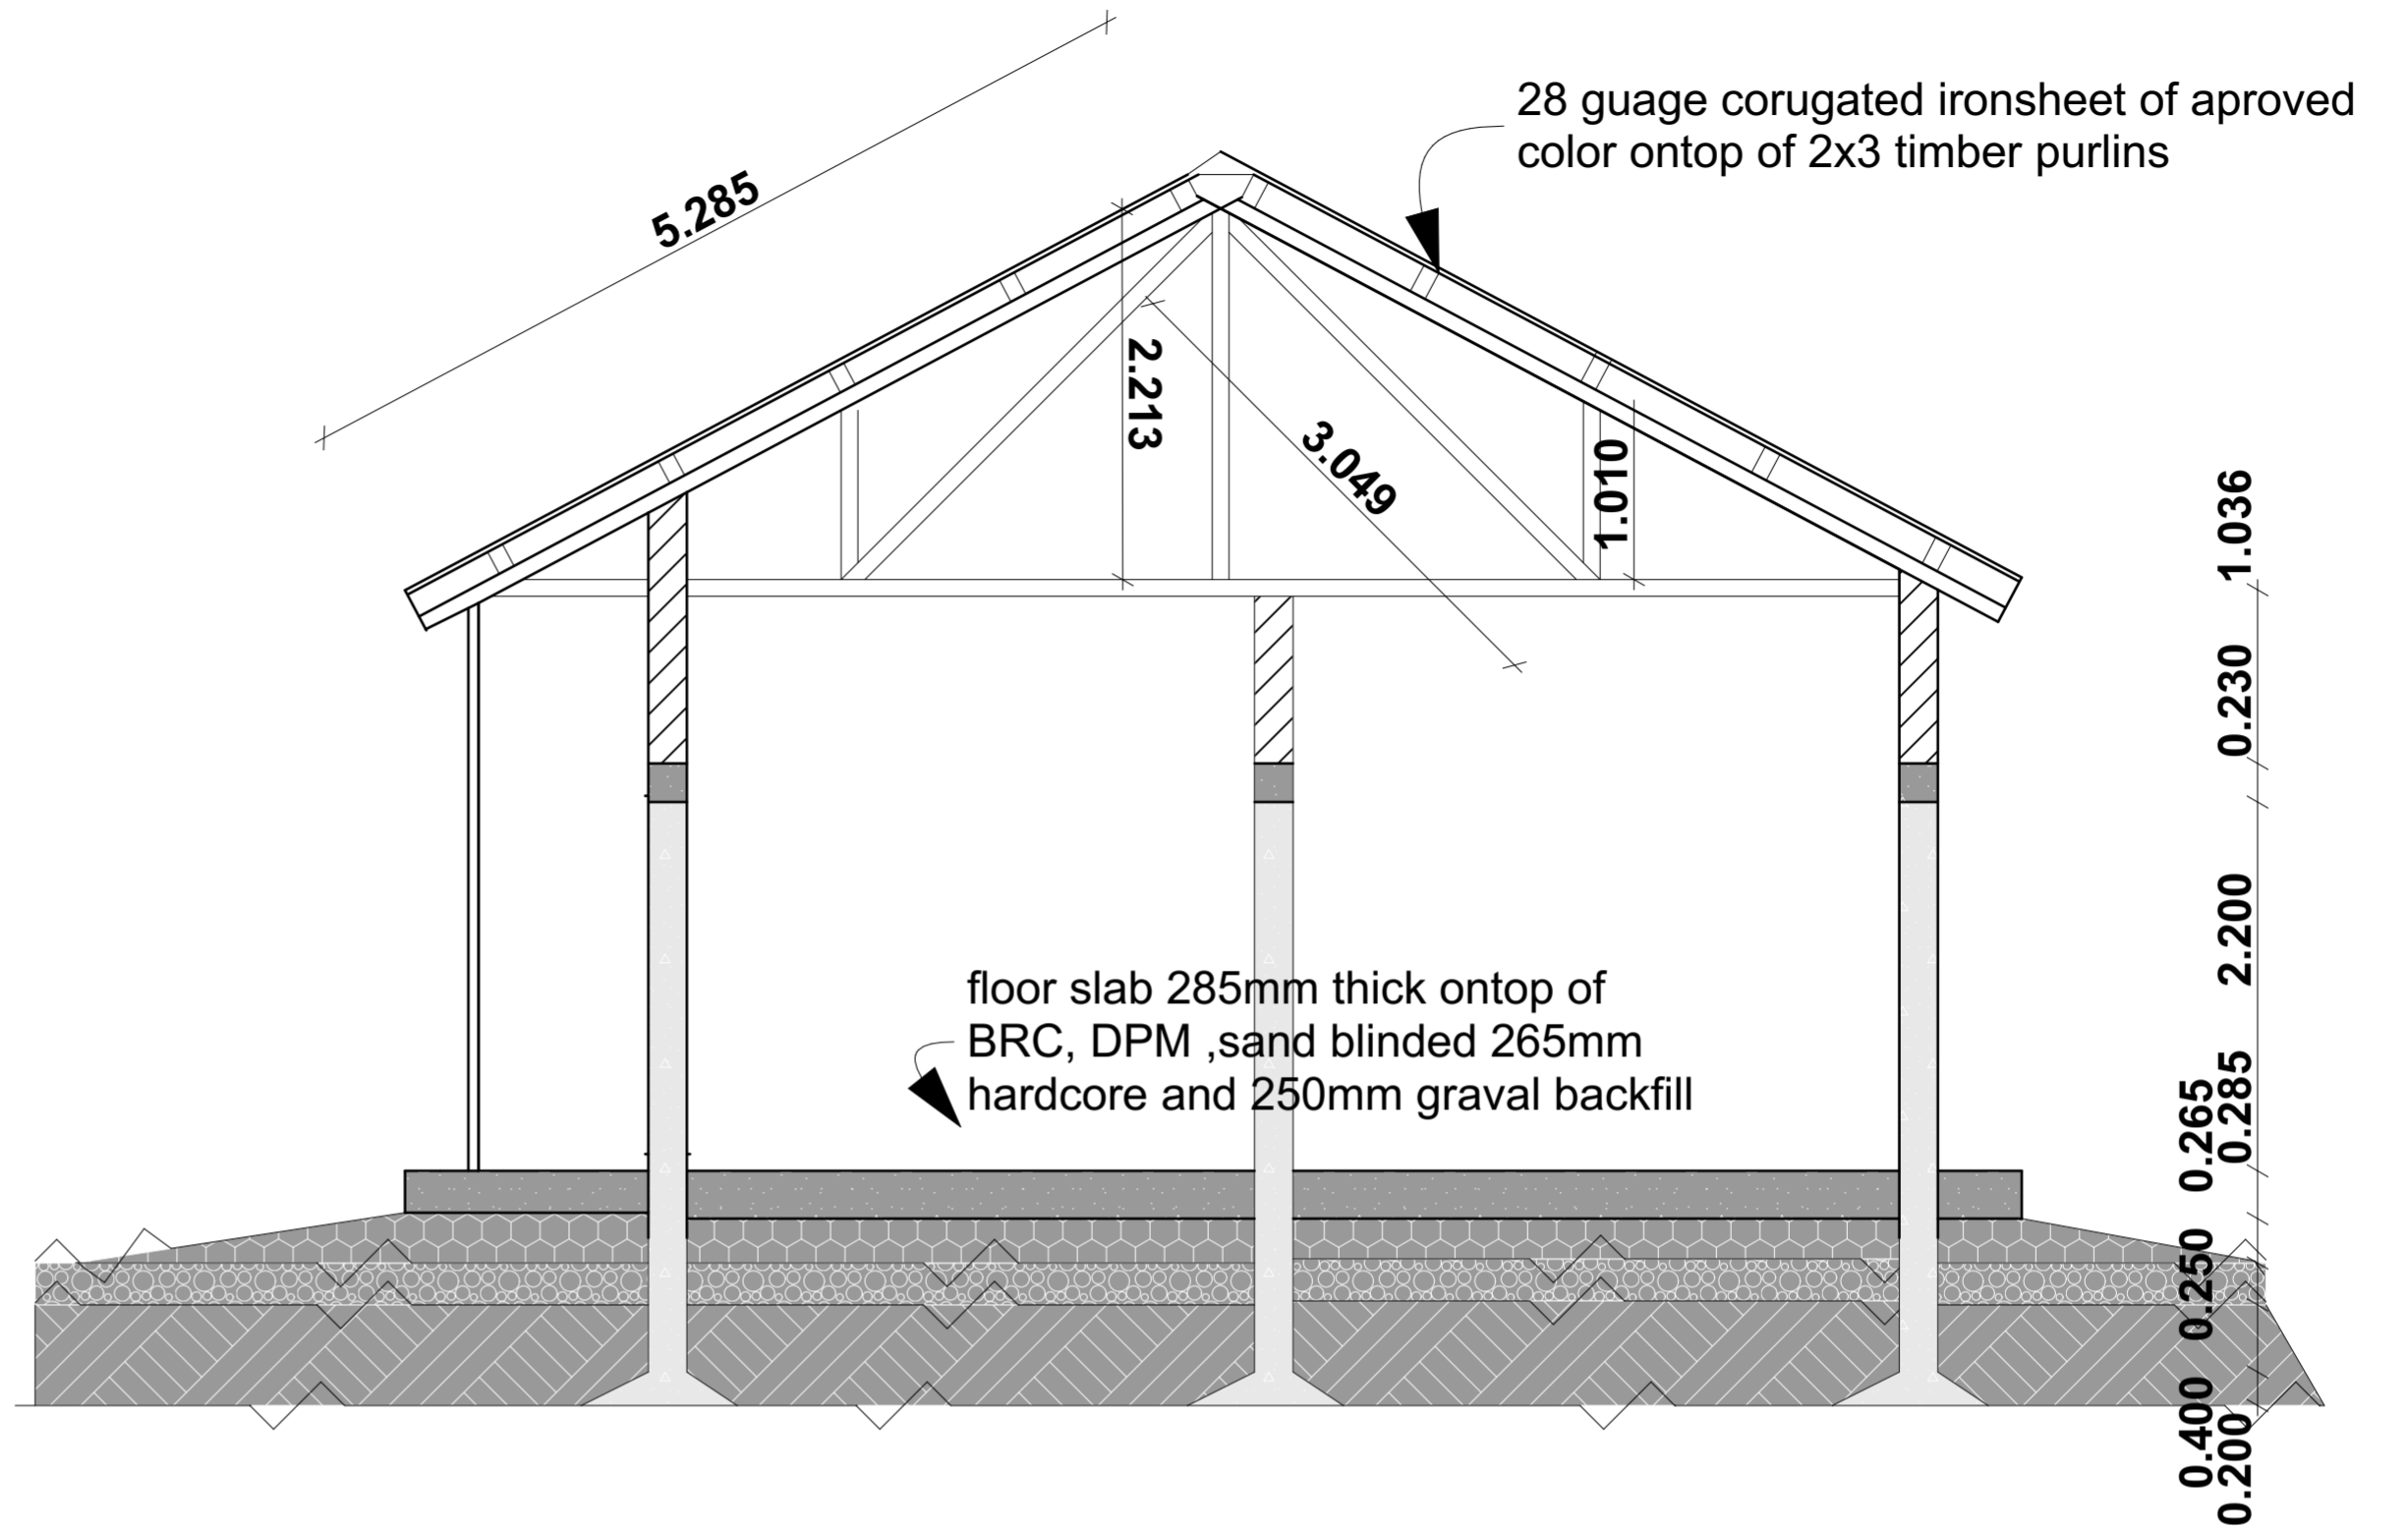

Drawing detail

Scale

CROSS-SECTION THROUGH

CROSS-SECTION

1:1000mm

location

funded by

implemented by

**GODO PRIMARY SCHOOL
GOROM**

