




01 Excavation Plan
1:50

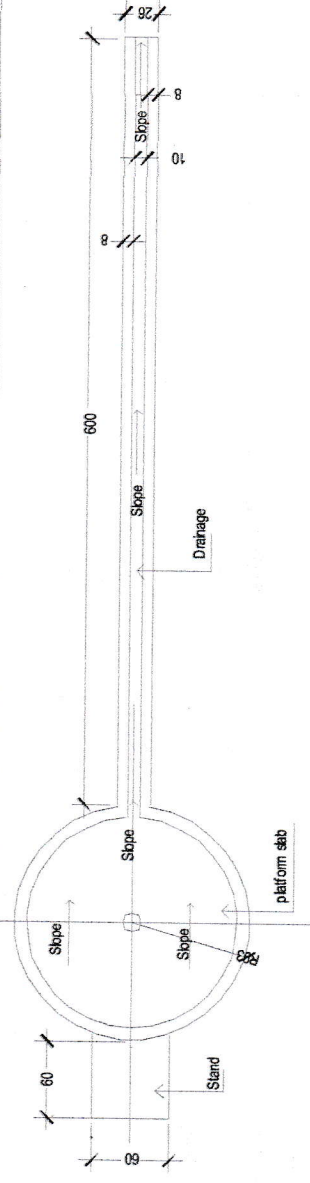

02 Plan
1:50

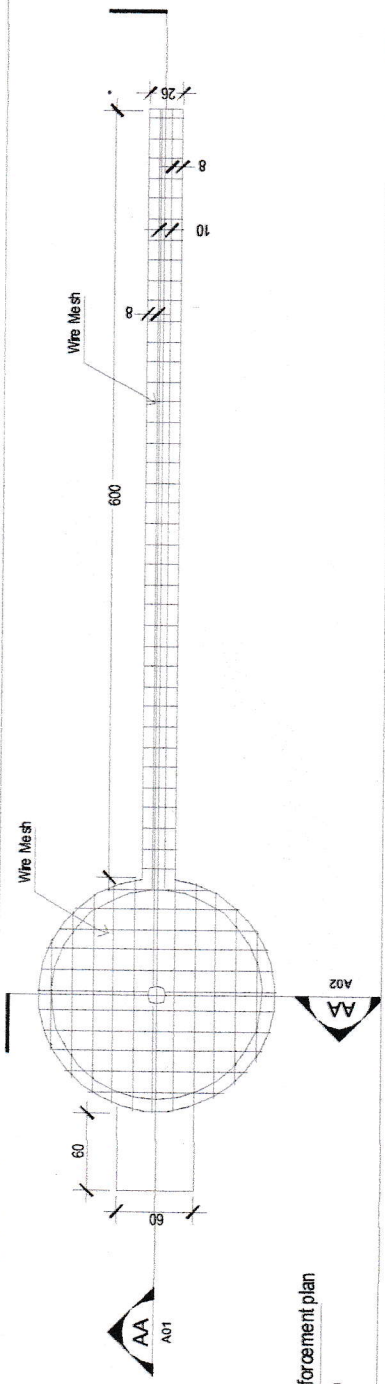

03 Reinforcement plan
1:60

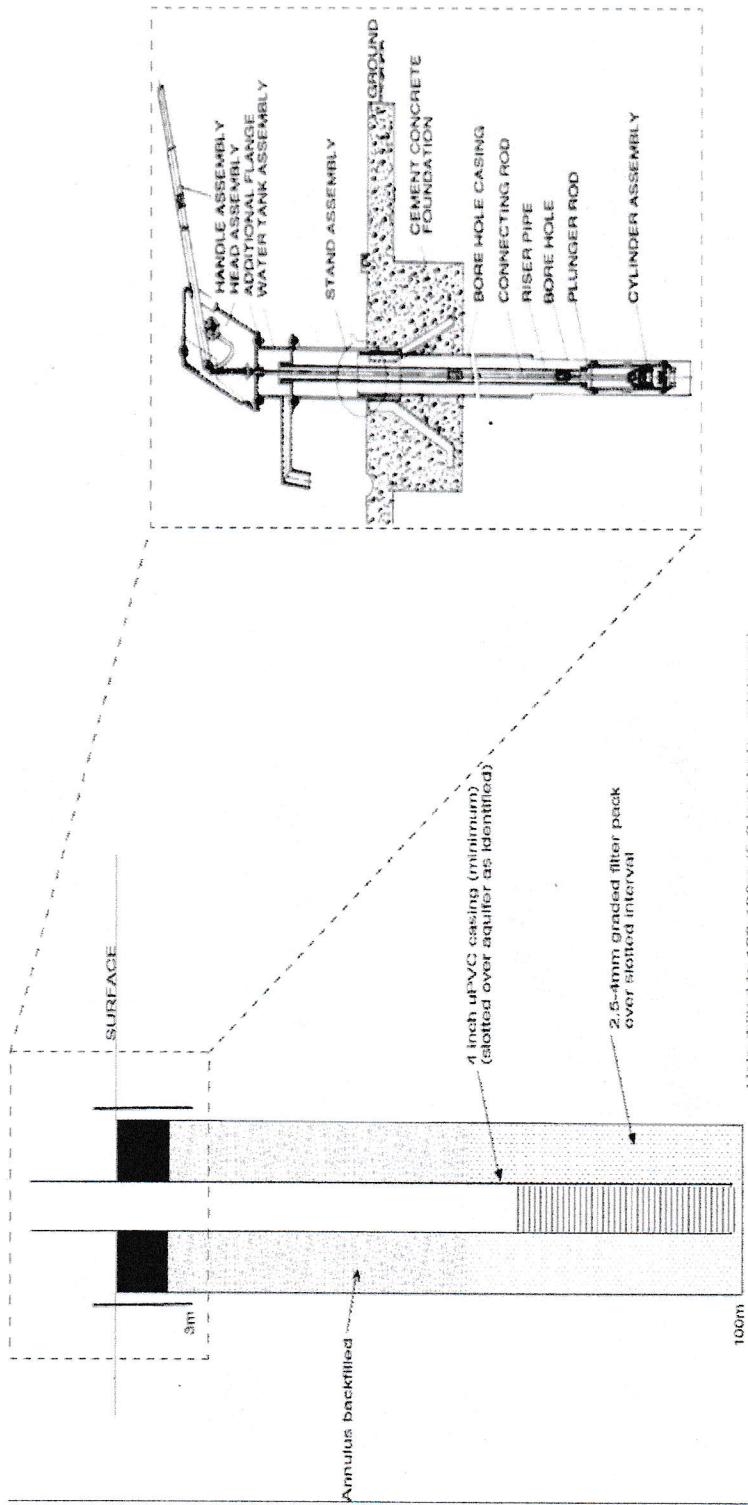

1 Hole drilled to 100.120m (5.6 inch hole - minimum)