



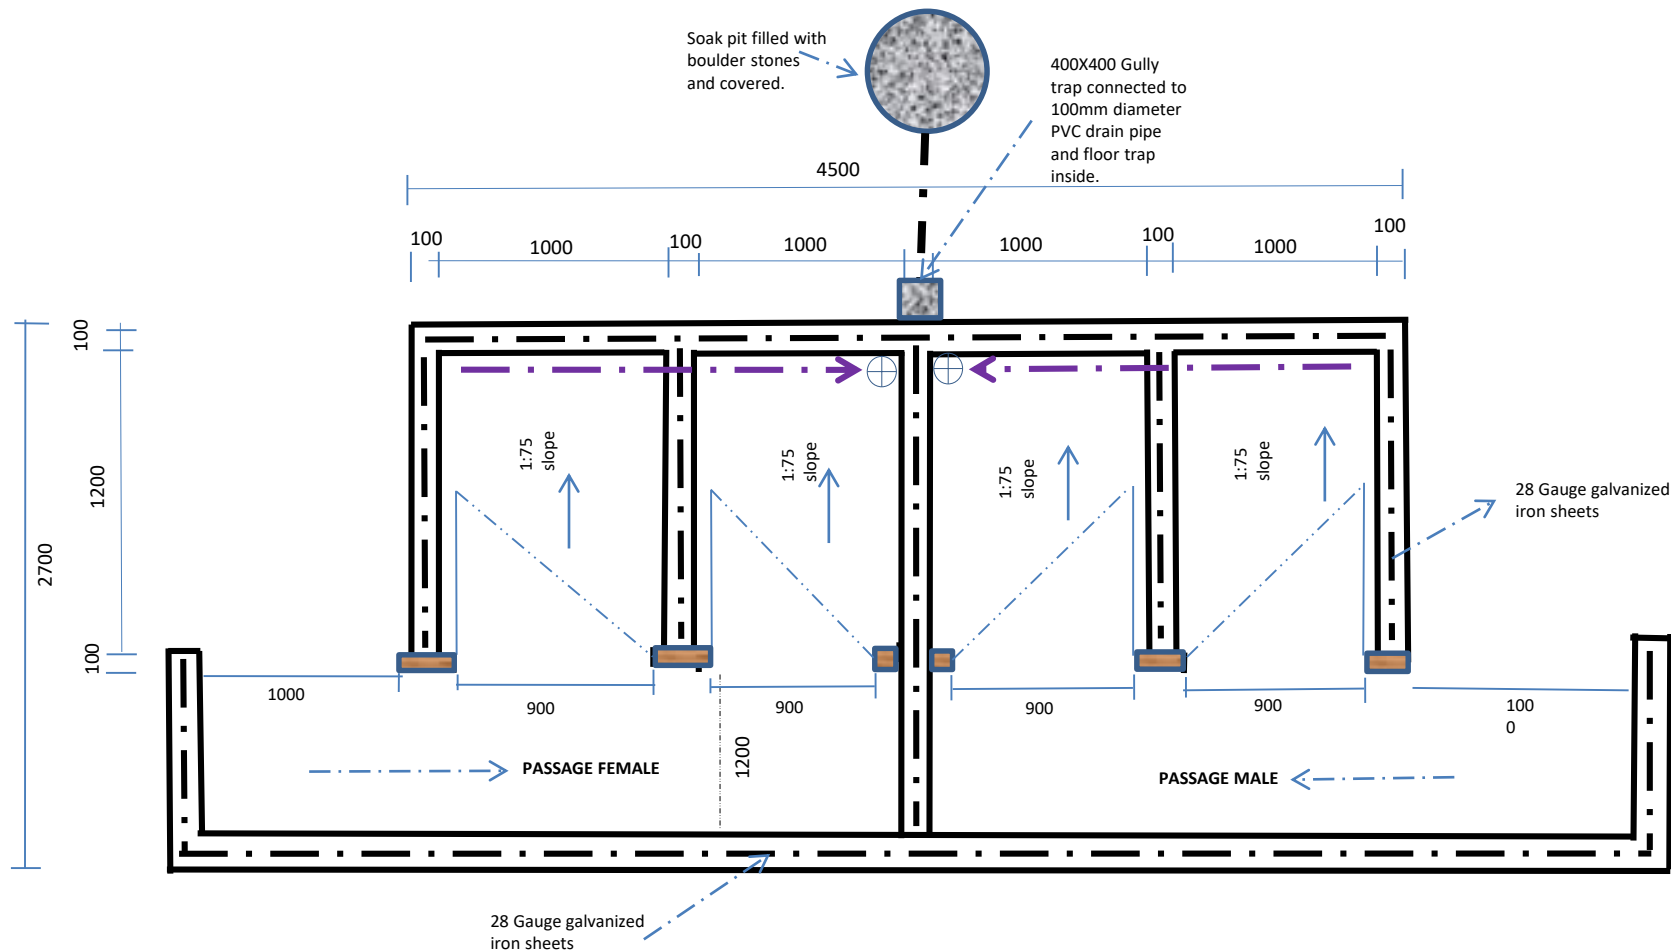

BATHING SHELTER PLAN VIEW

Drawn by:	Geoffrey O
Dimension:	Millimetres
Date:	May 2025

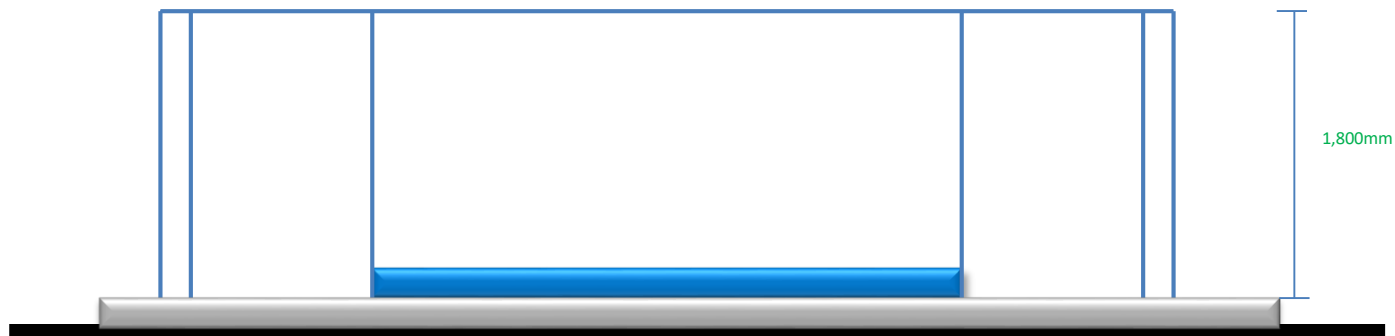

Back Elevation



Right Side Elevation

Drawn by:	Geoffrey O
Dimension:	Millimetres
Date:	May 2025