


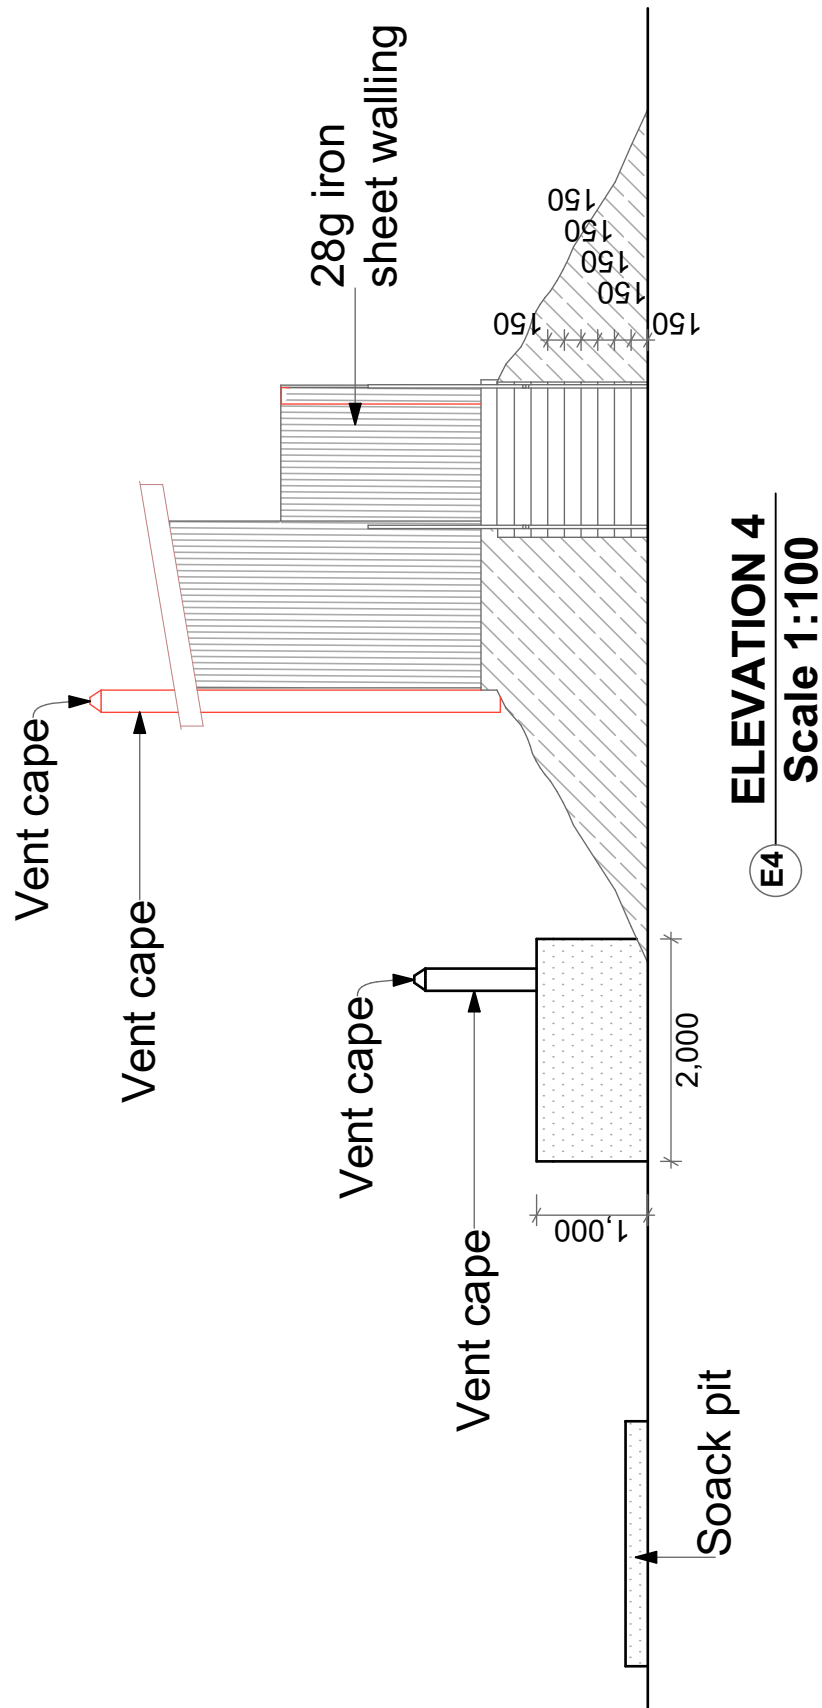

PROJECT:
JESI-PLUS

DRAWING TITLE:
Elevation 4

SCALE: 29th/04/2025

SCALE: 1:100