

Fig. 01- Footing Plan

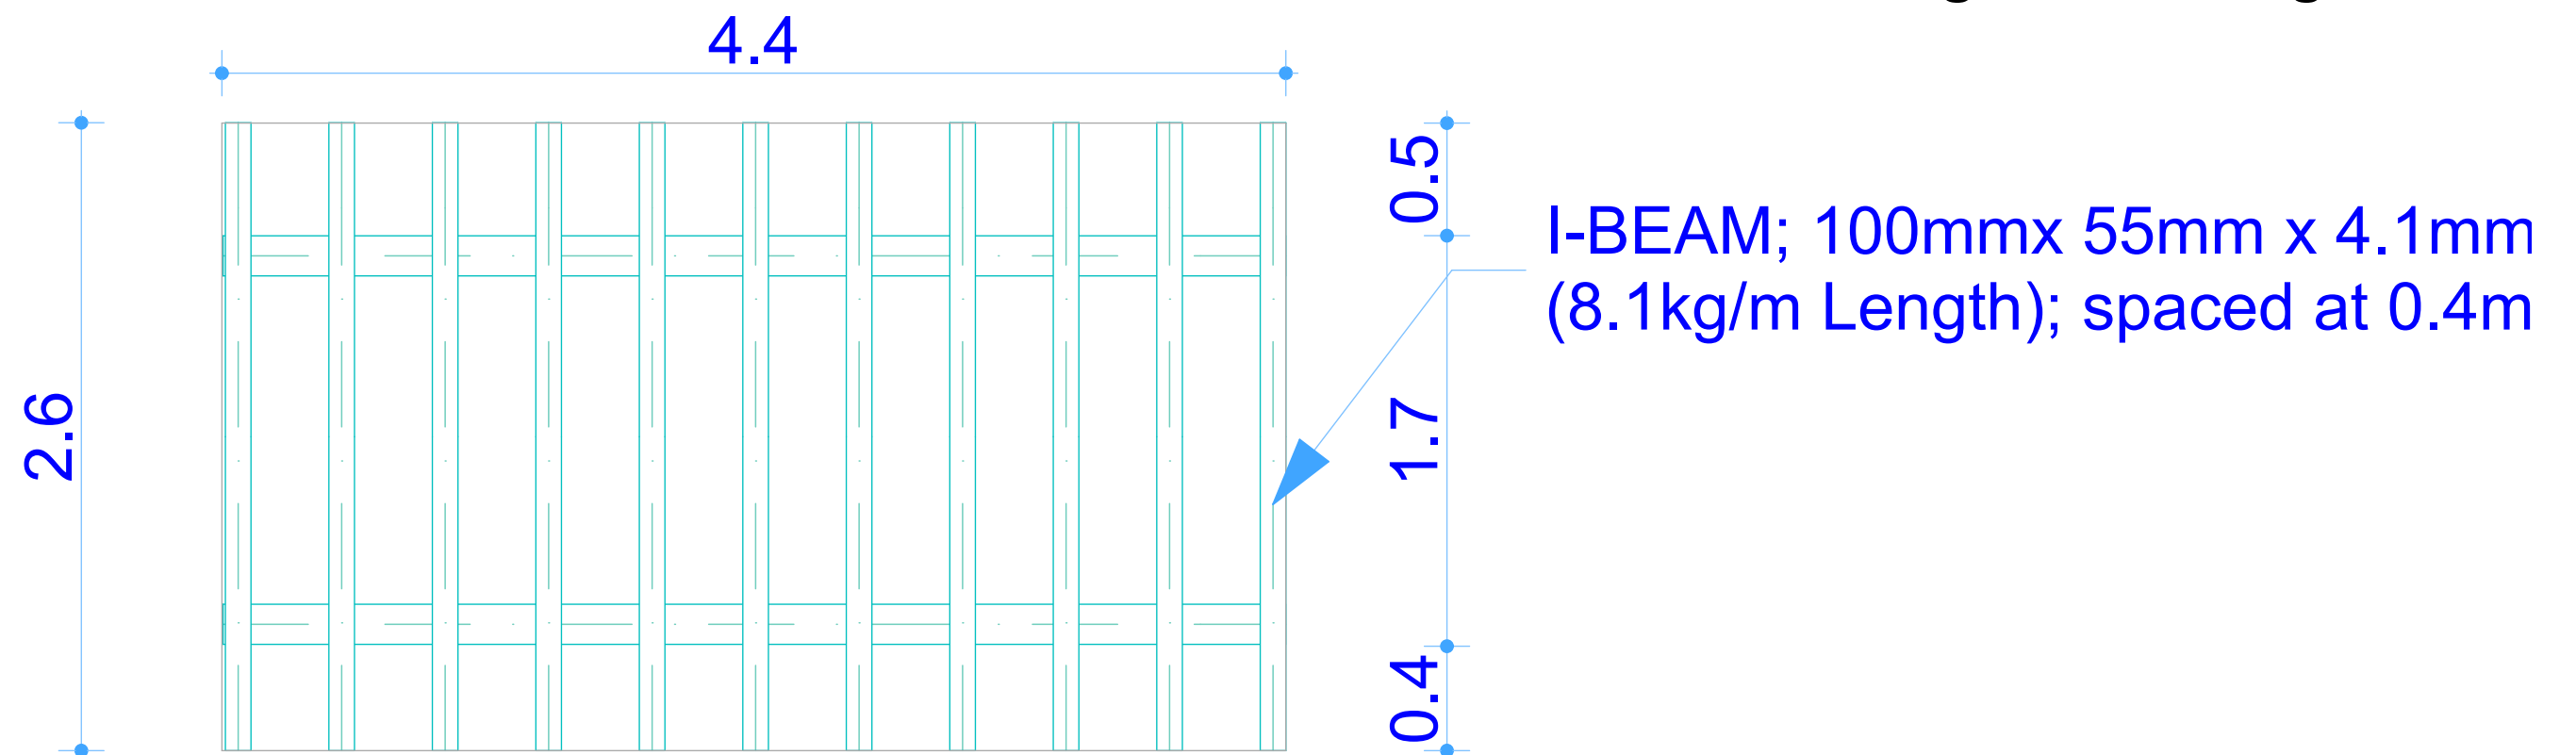


Fig. 02- Tank base Plan.