



BOREHOLE REHABILITATION MOULD DESIGN AND DIMENSIONS.


Drawing is not to scale

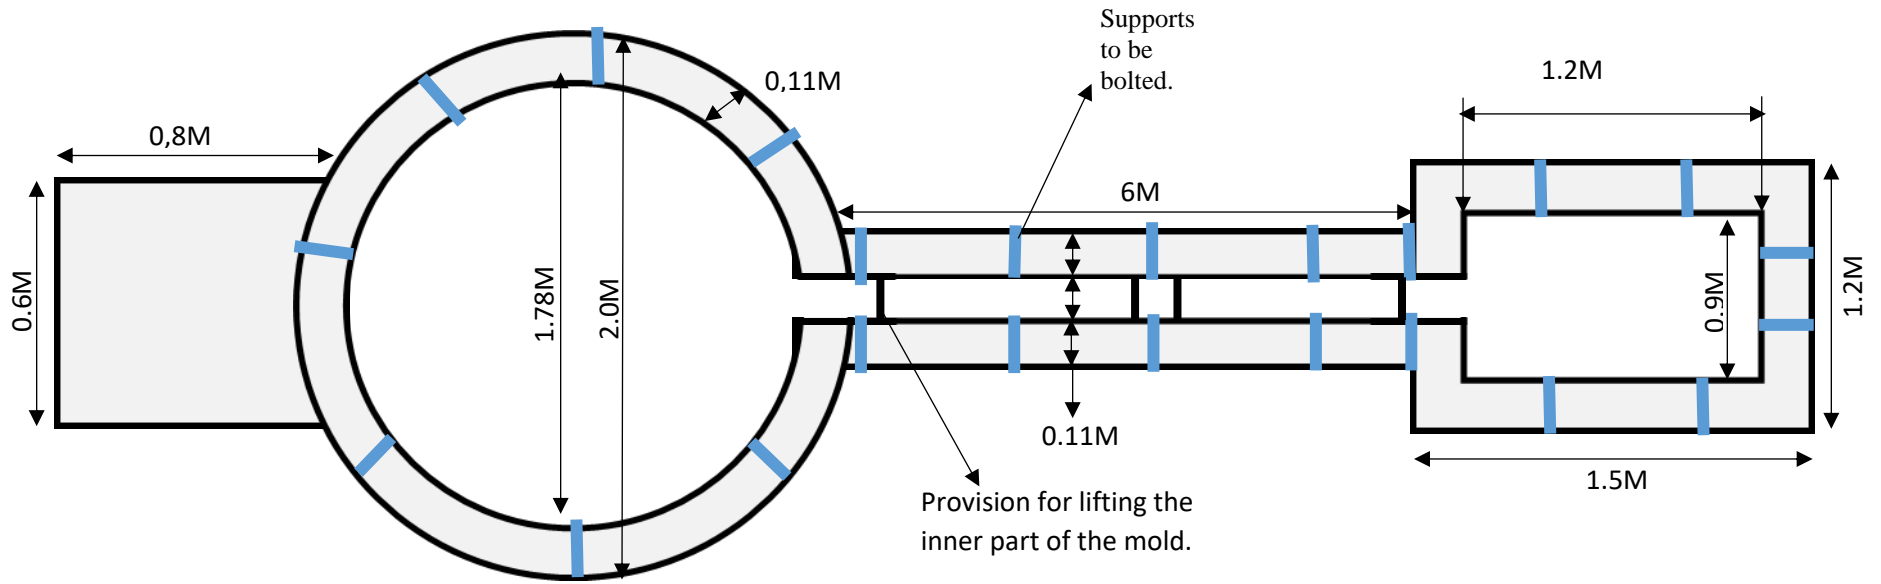

CROSS SECTION OF EXTERNAL PLATE:

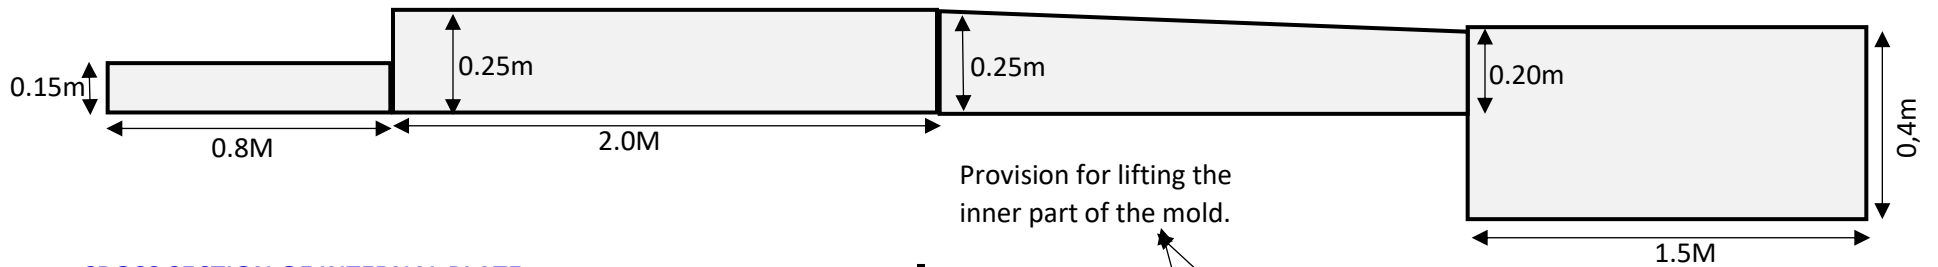

CROSS SECTION OF INTERNAL PLATE:

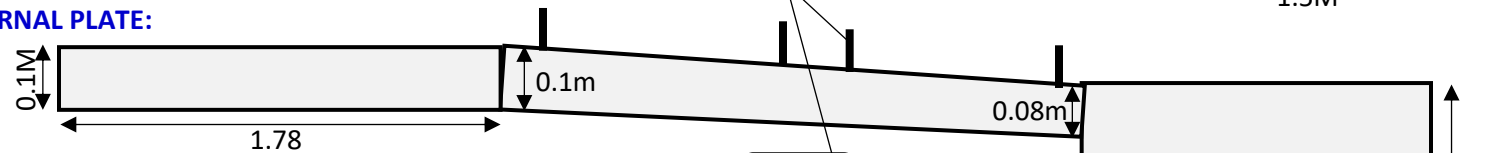

SIDE VIEW OF THE DRAINAGE:

