



OFFICES

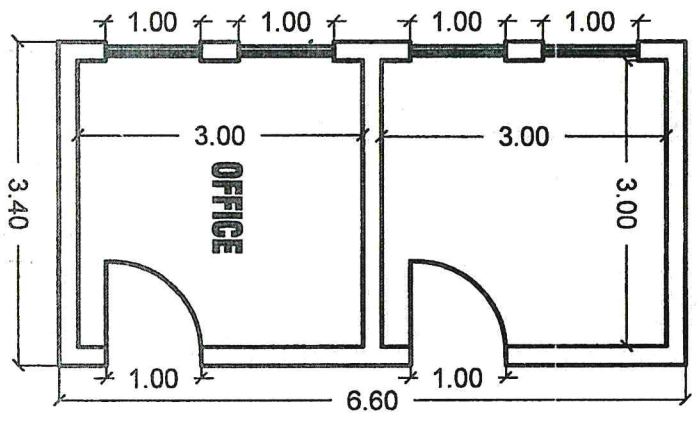

RESIDENCE

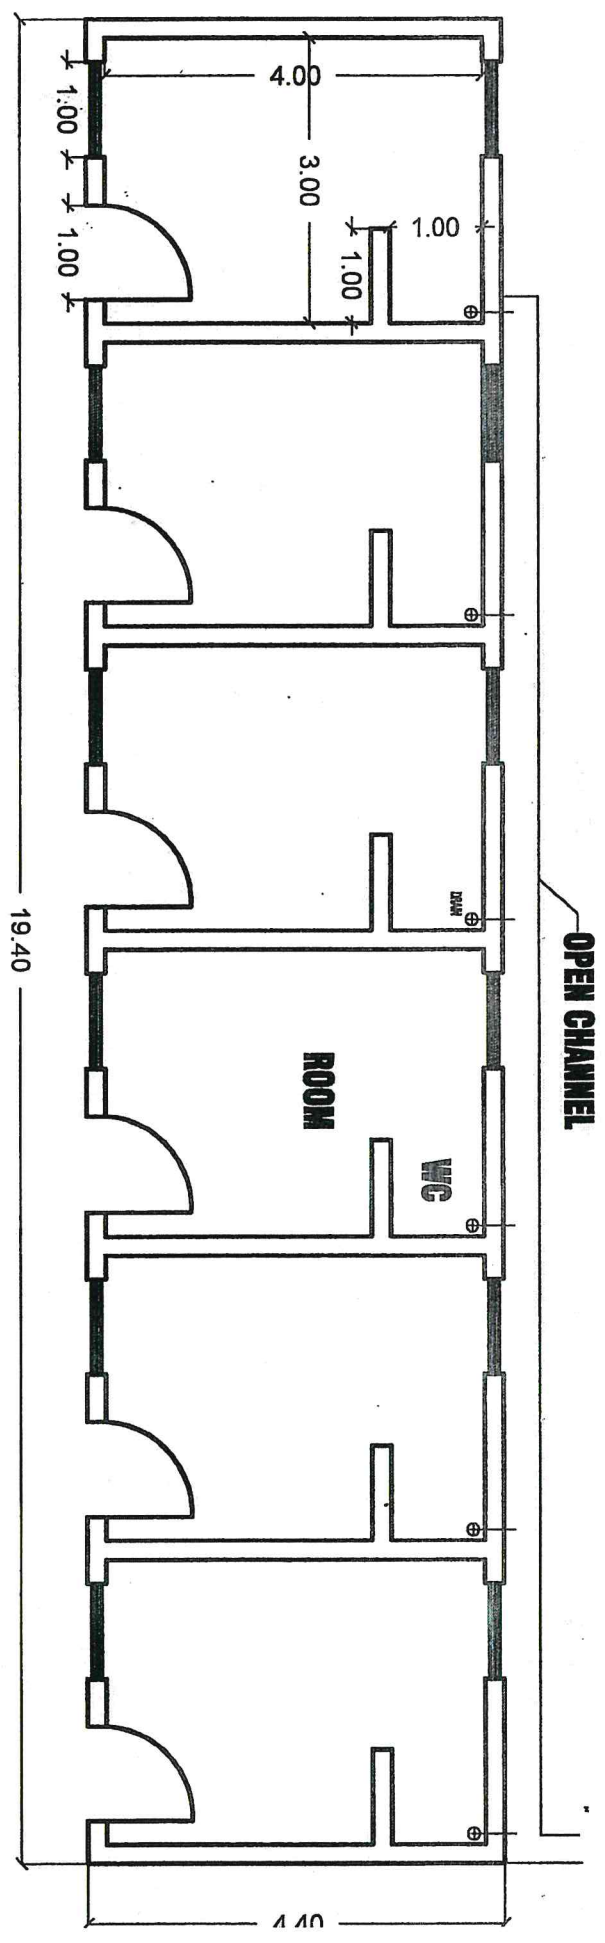

SECTION

