


Design of 1 block of VIP latrine with 2 stances.

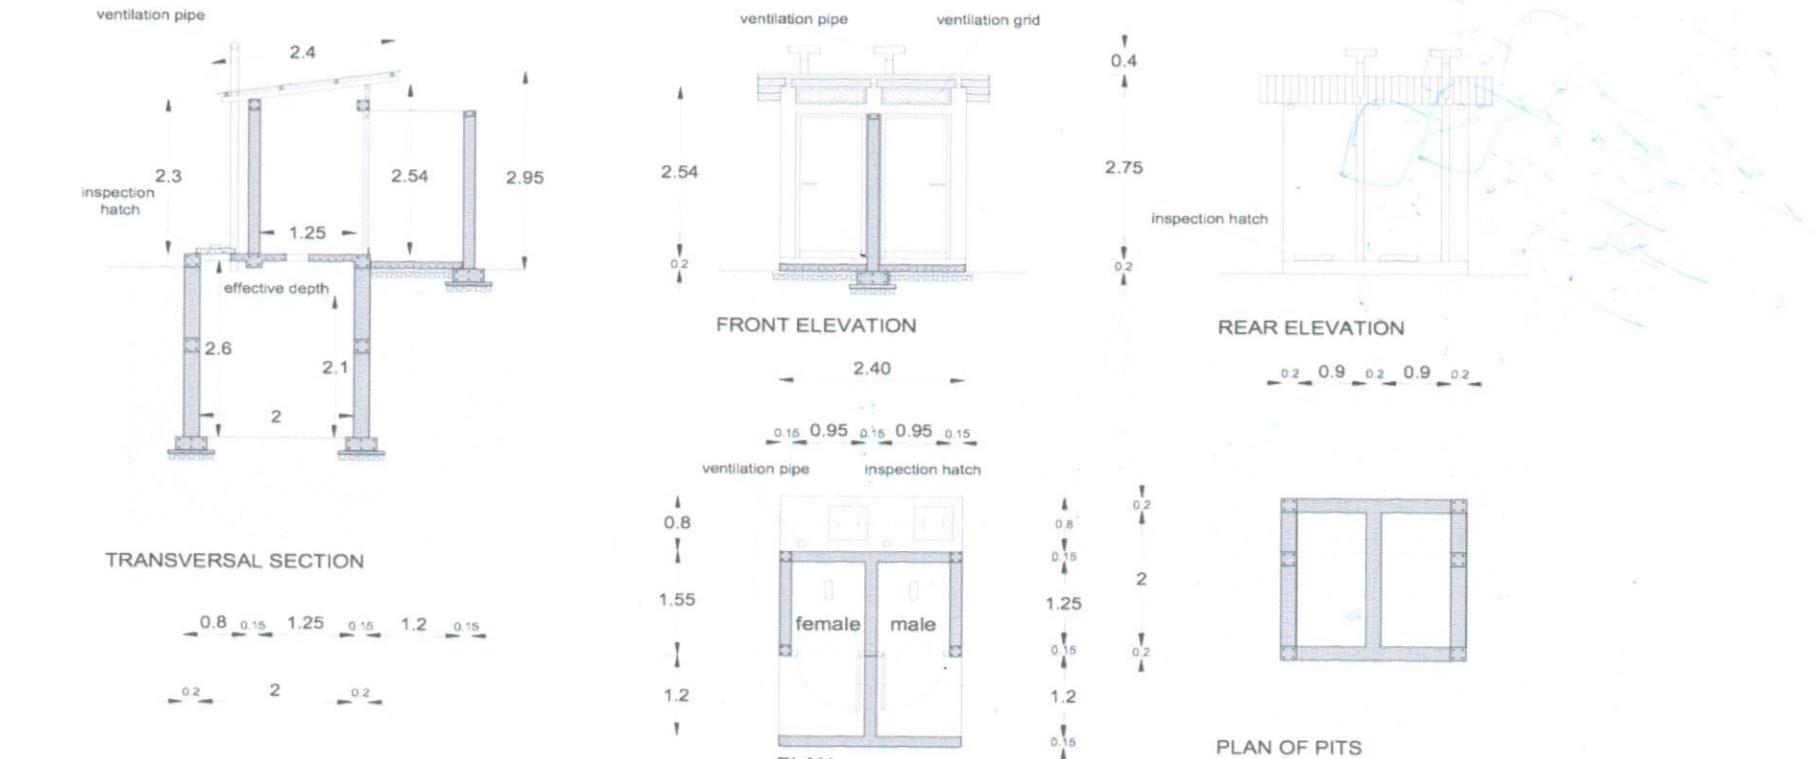

0 1 2 3 4 5m

STANDARD MODULE
2 LATRINES V2

INTERACTA
www.interacta.pro