



# BOREHOLE HEADWORKS DESIGN

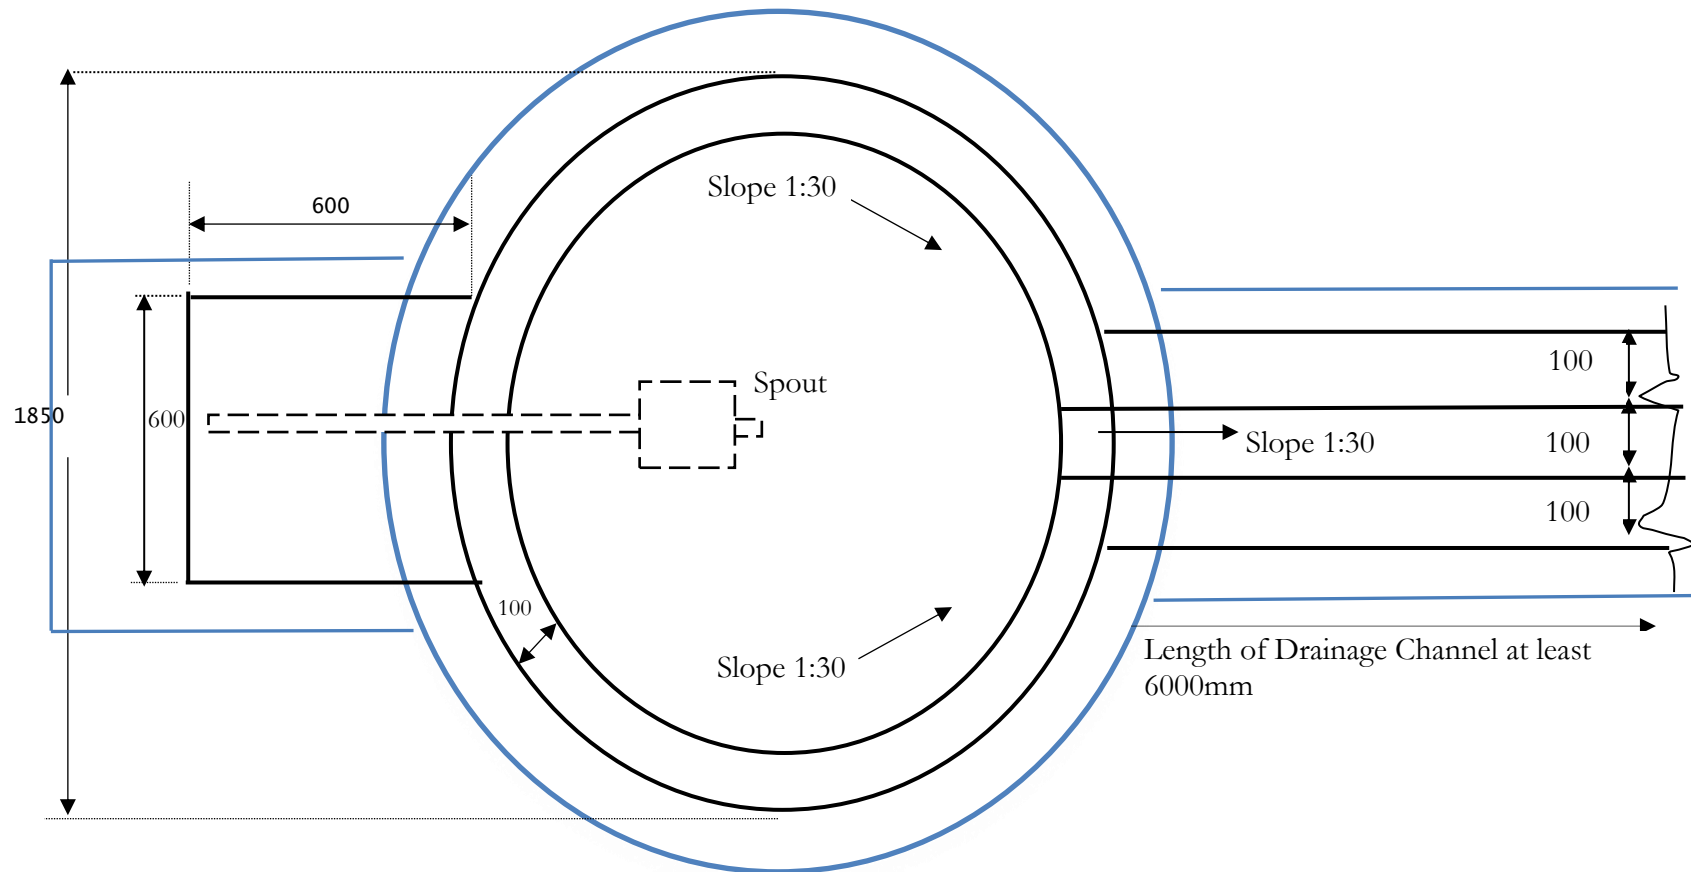

**Note: All dimensions are in millimetres**

**BOREHOLE HEADWORKS DESIGN**

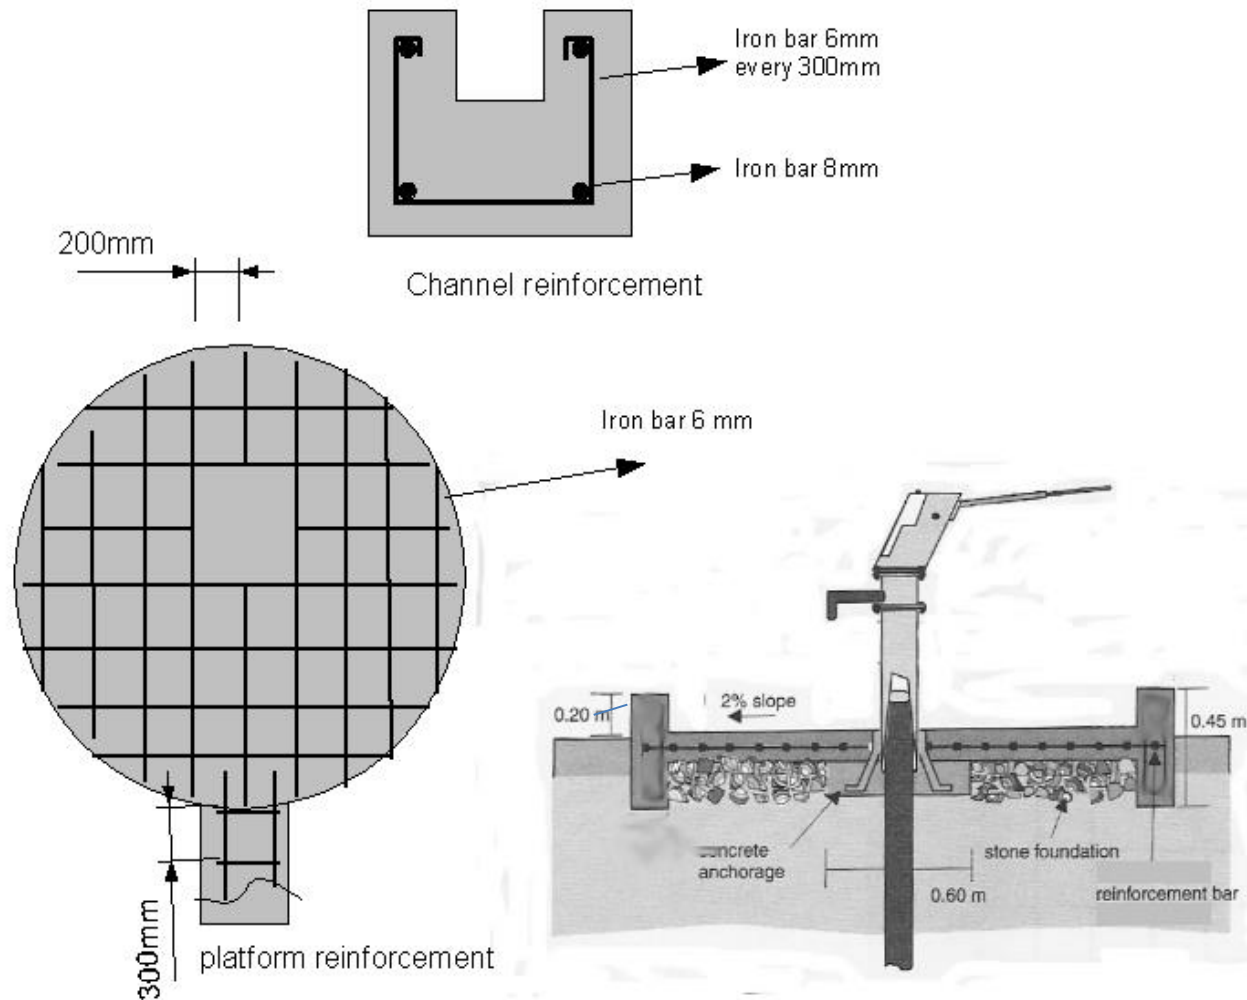

**REINFORCEMENTS SPACING AND THE SECTION THROUGH A BOREHOLE**