


0.200 4.000 0.200 4.000 0.200 3.500 0.200 2.250 0.200 2.050 0.200 4.000 0.200 4.000 0.200

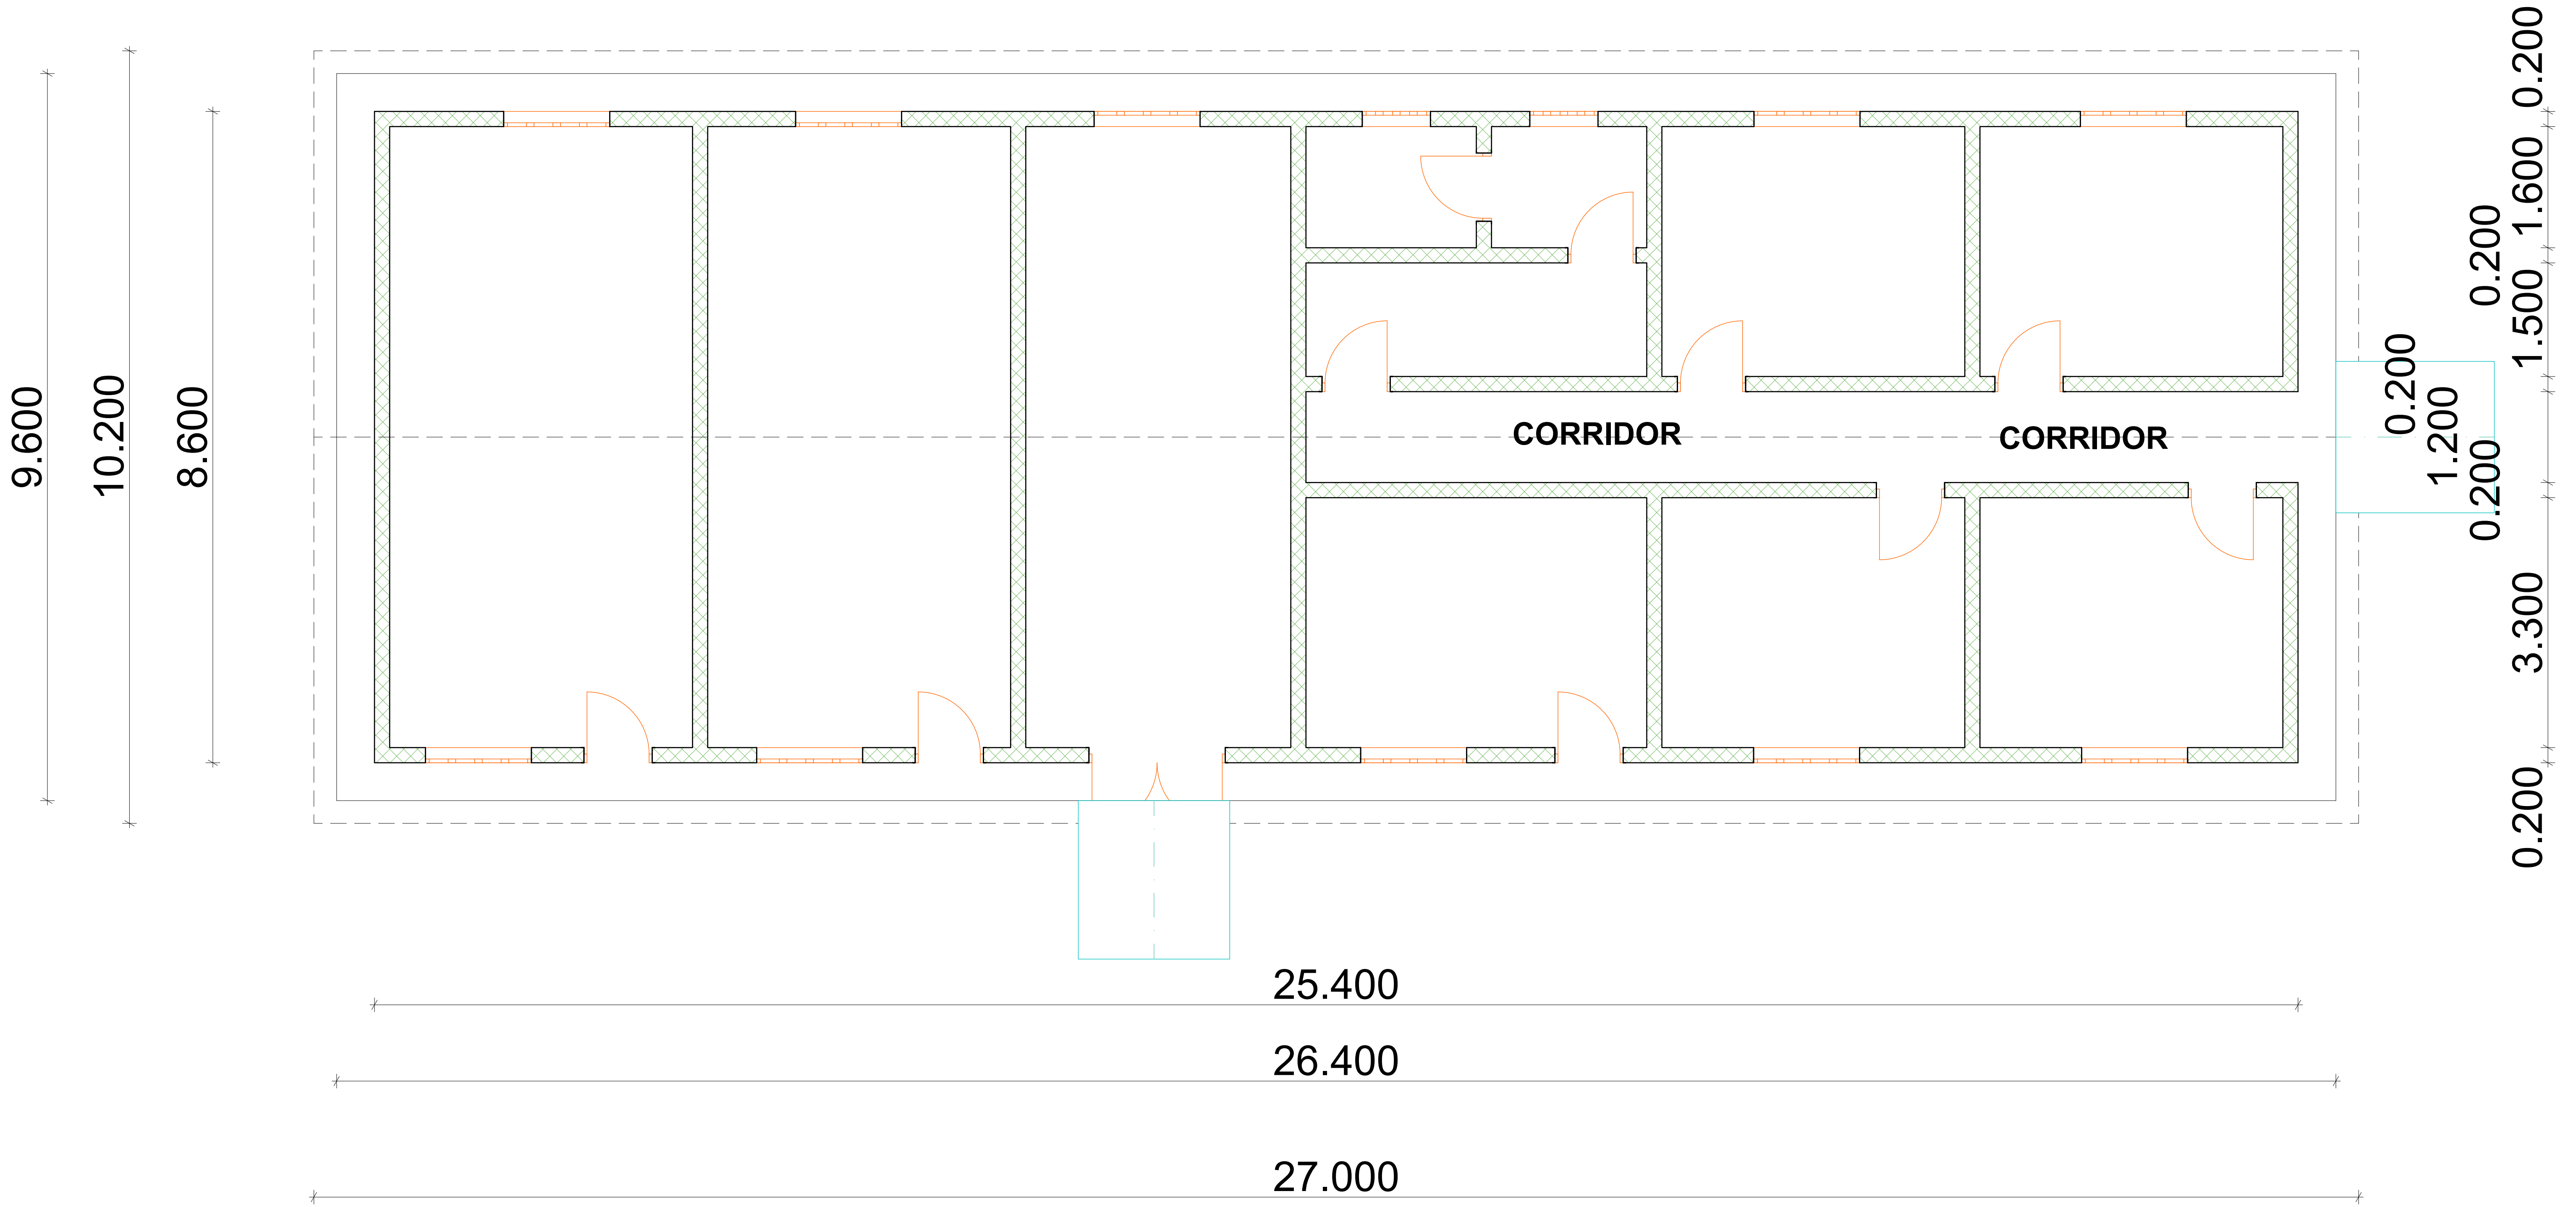

GROUND PLAN

PROJECT	RENOVATION WORK AT JMHS IN JEBEL
LOCATION	JUBA COUNTY CES JEBEL AREA
DRAWN BY	BARAKAT VENTURE LIMITED