


ARCHITECTURAL DESIGN FOR A HAND PUMP

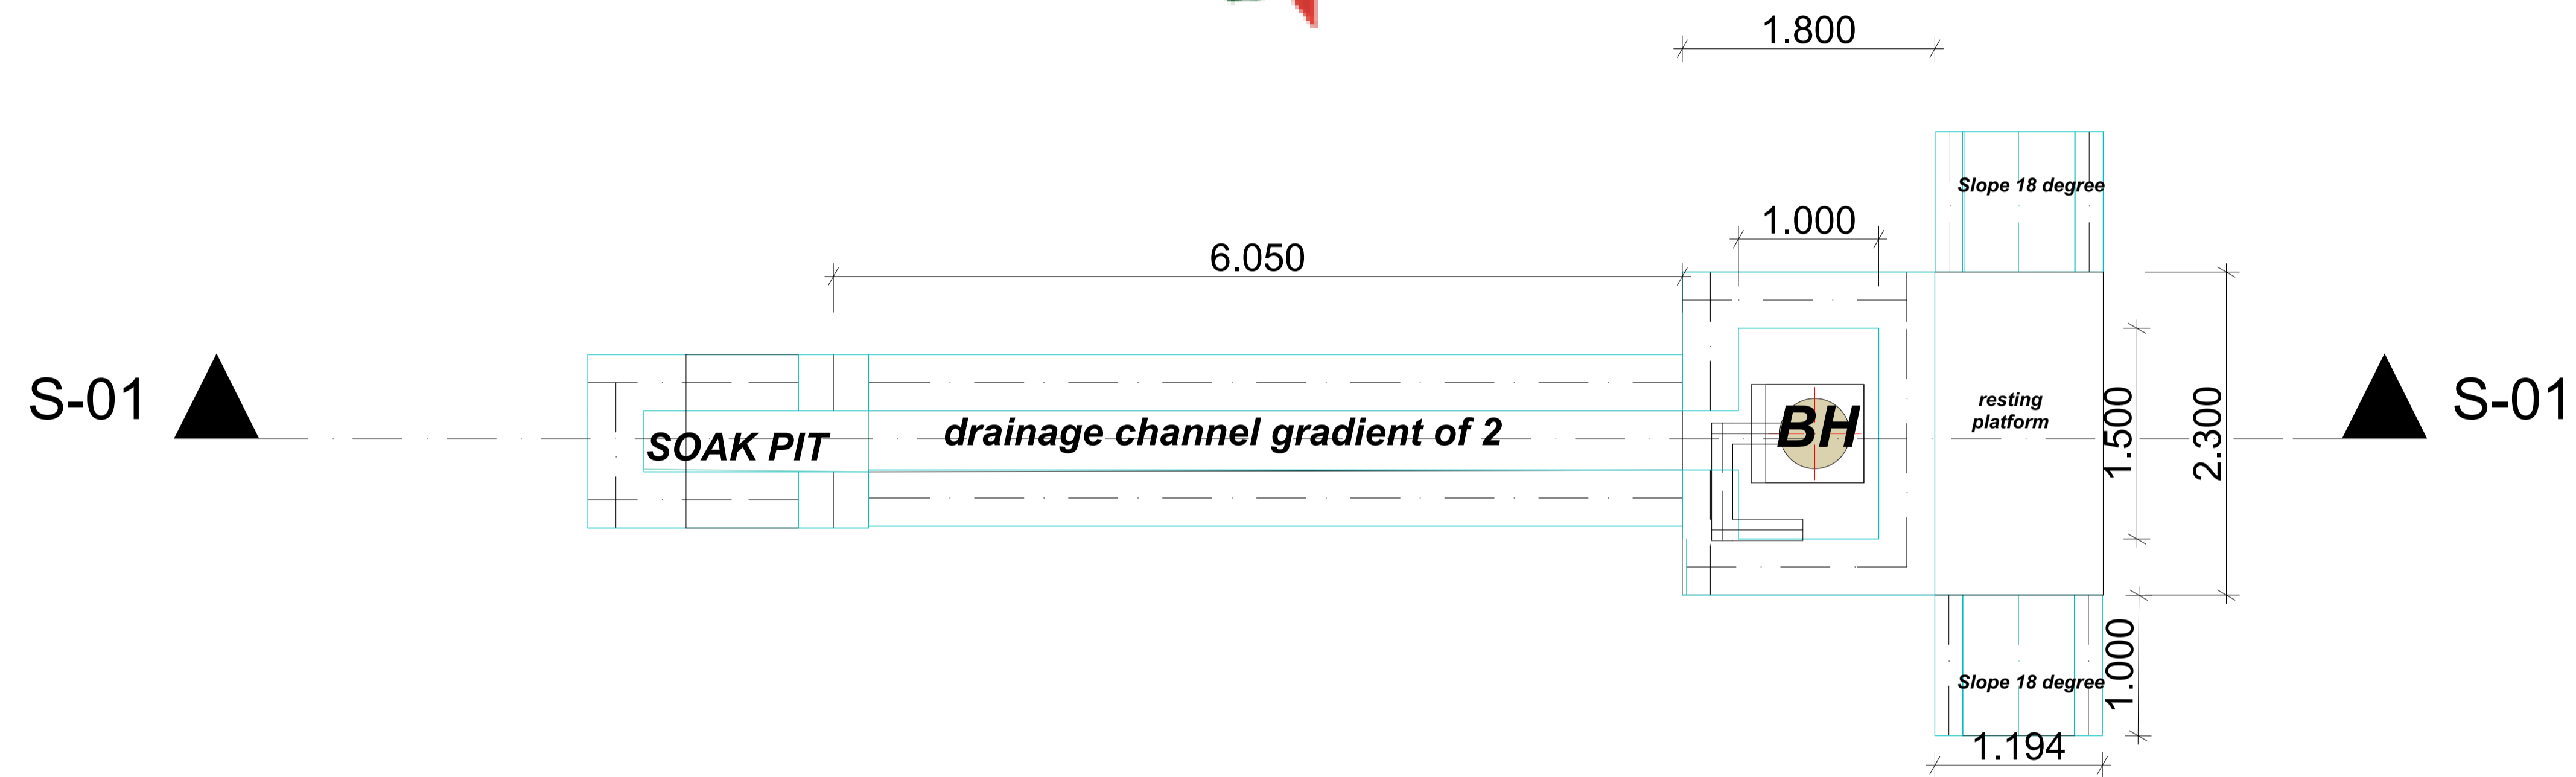

GROUND PLAN

The design of the handpumd is to be according to the industrial standards statated only a modification is to be made on the water outlet to enable PWD access water easily