


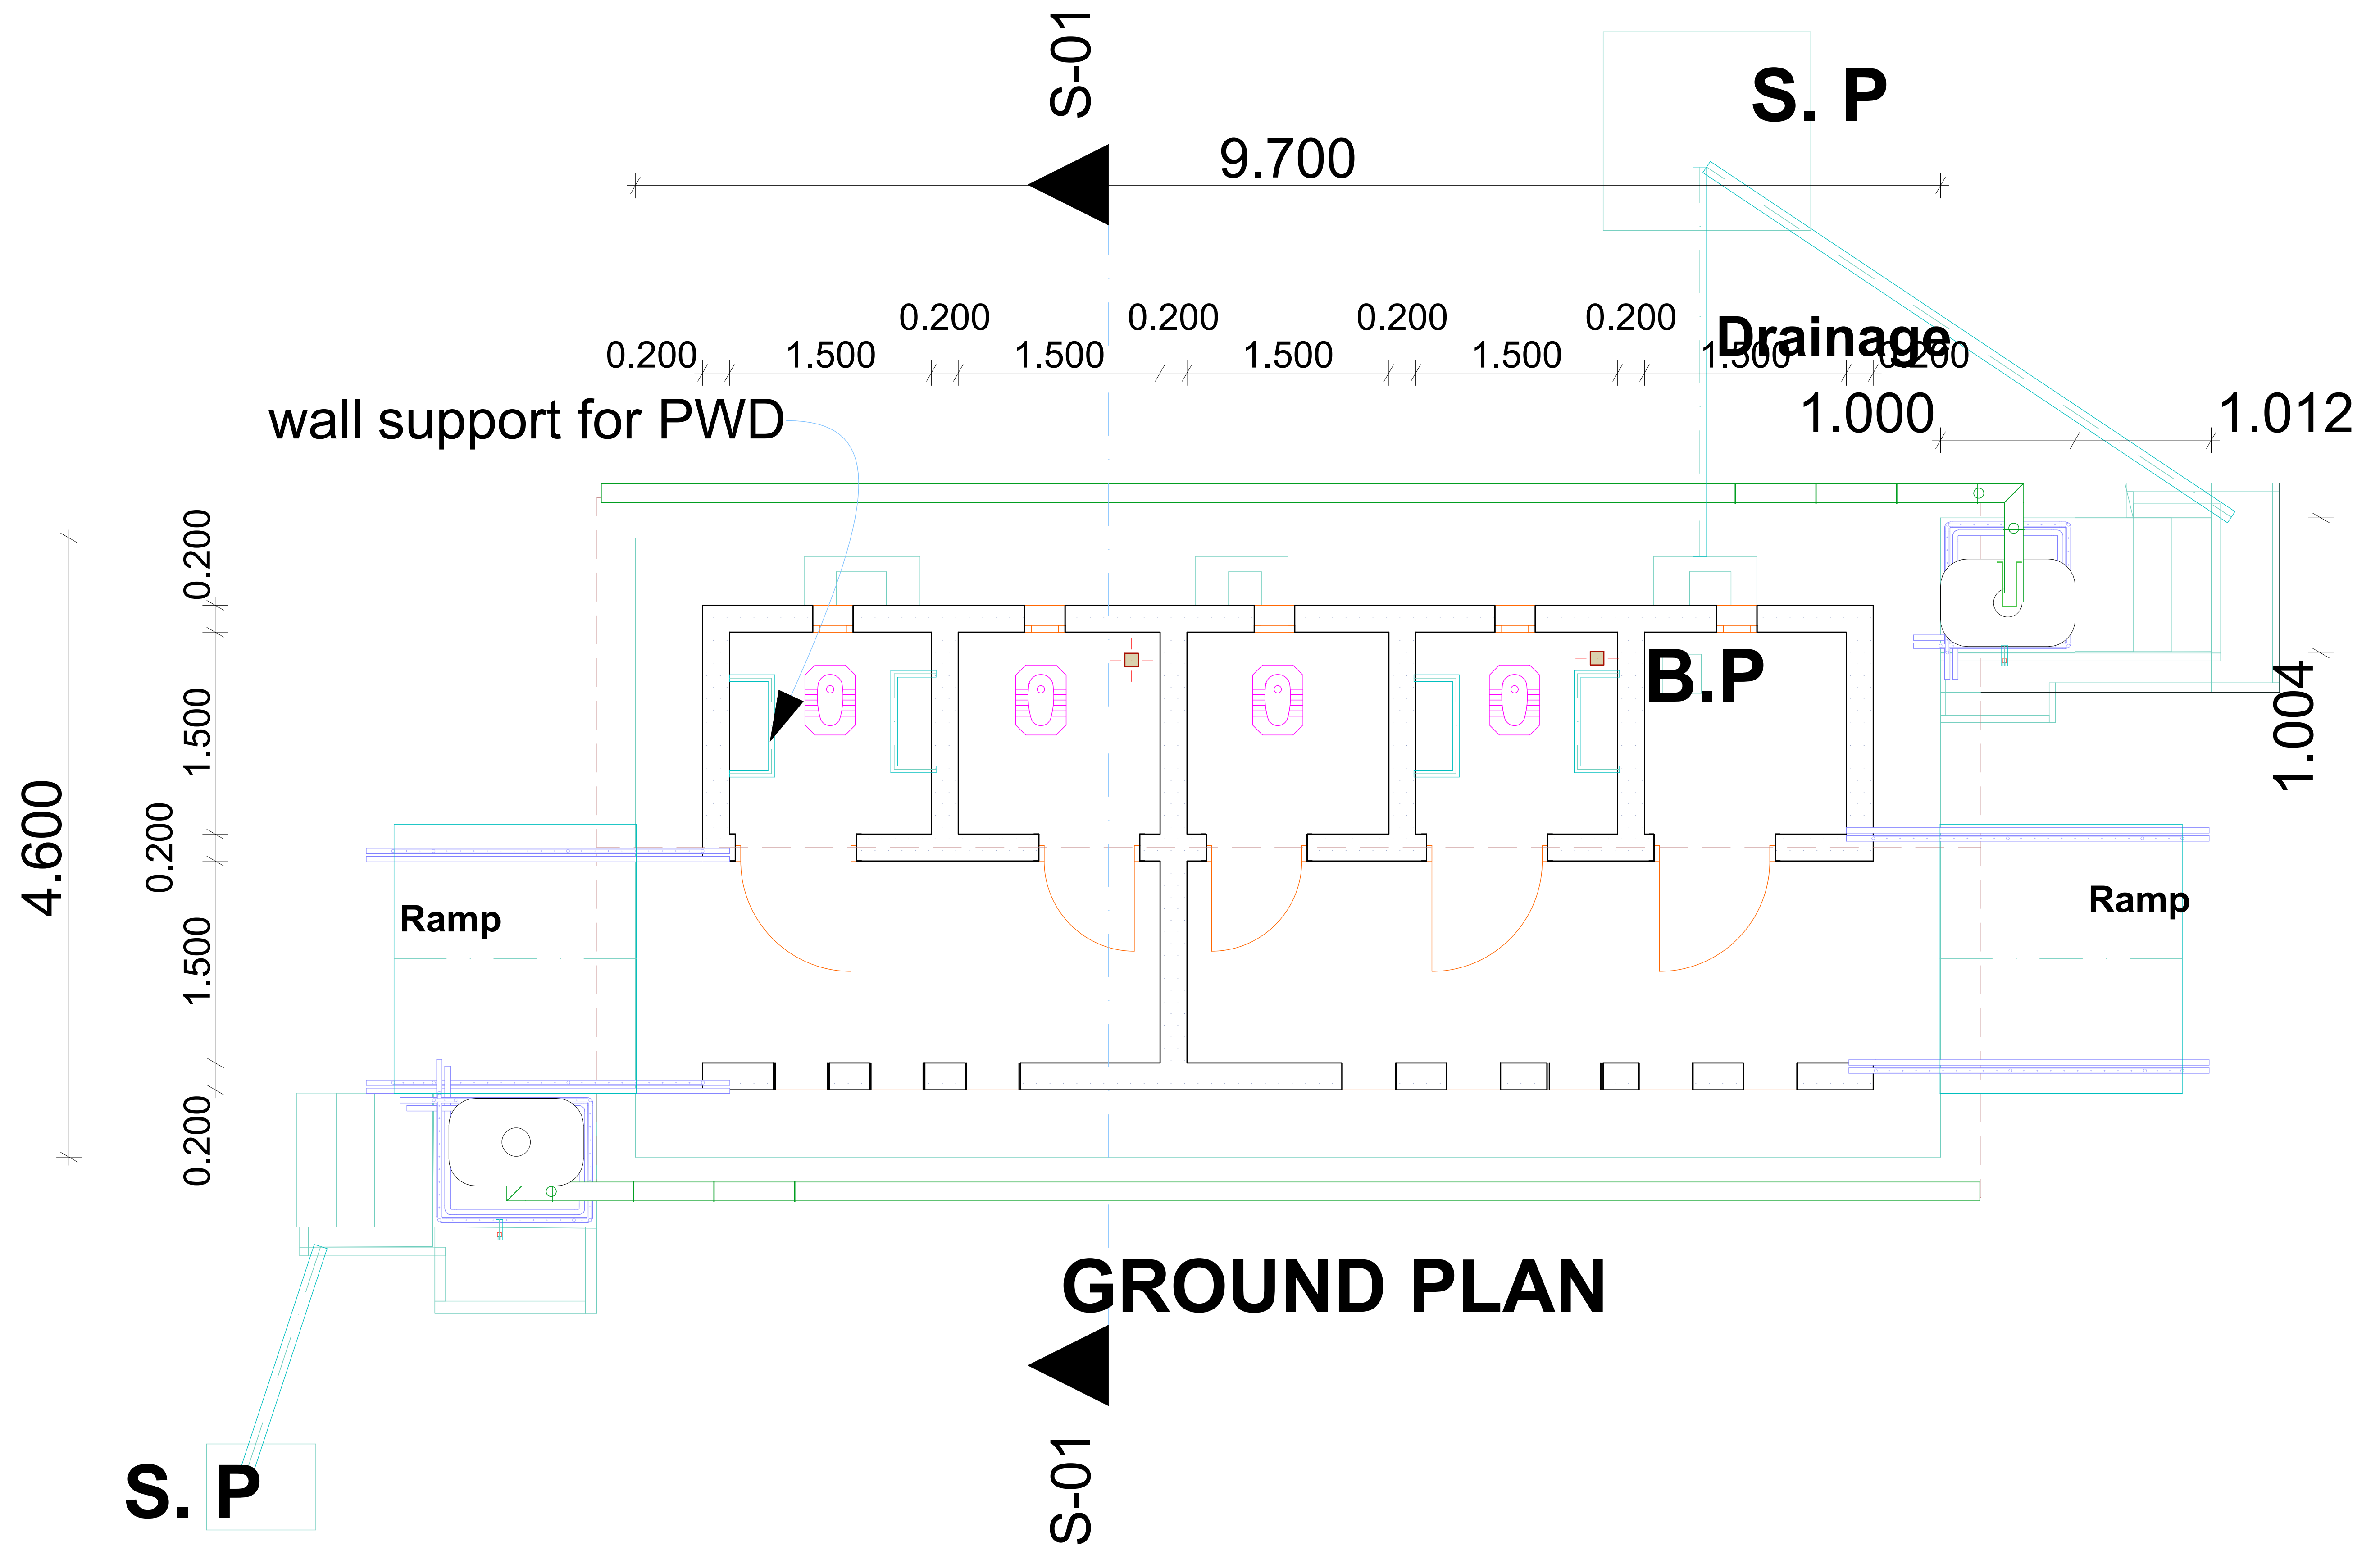

PROJECT: Construction of 4 gender sensitive latrine facilities in schools and public places. - YEI

IMPLEMENTED BY.

MI SOUTH SUDAN

FUNDED BY AA

LOCATION : YEI

DRAWING SCALE 1: 1M

